


1:100 Scale Bar

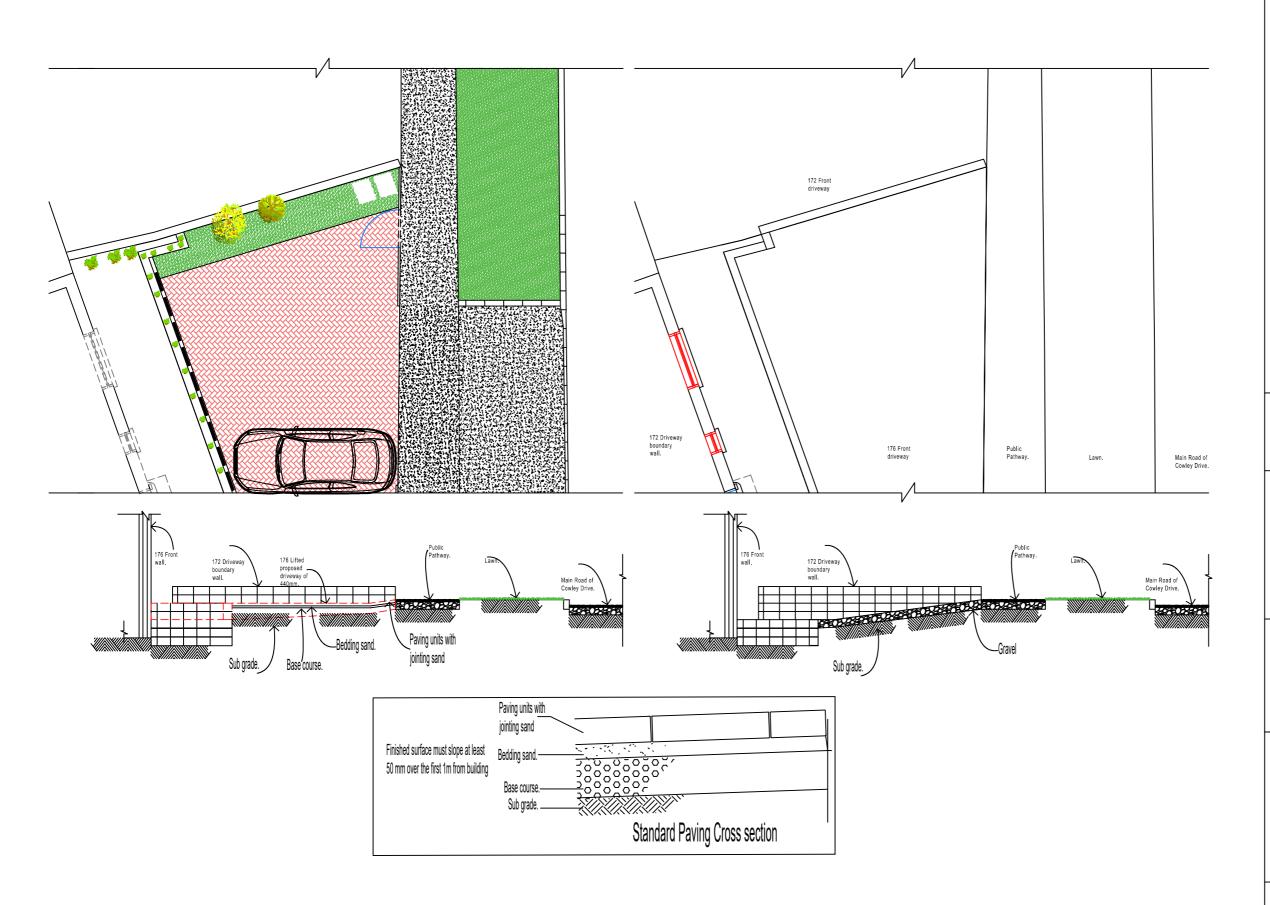

GENERAL NOTES:

This drawing is copyright of Ghassan Consulting and should not be reproduced without the permission of Ghassan Consulting. This drawing must be read in conjunction with the Structure Engineer's report, Specification (Part of Planning Application document) and all other relevant documents and drawings.

Ghassan Consulting accepts no liability for any expense, loss or damage of whatsoever nature and however arising from any variation made to this drawing, or in the execution of the work to which it relates and which has not been referred to them without their approval obtained.

Ghassan Consulting

Architectural Technologist Tel: 077899 67 606 info@ghassanconsulting.com

Drawing Name:

Existing and Proposed Cross section A.

Application Type:

House hold application For new driveway and Drop curb of 5.5m.

SITE / PROPERTY: 176 Cowley Drive, Brighton, BN26TD

Drawn by: A.T.

Date:

Ahmad Abuorof. 08/12/2023

Scale 1:100 @ Paper size A3.