



Cowley Drive

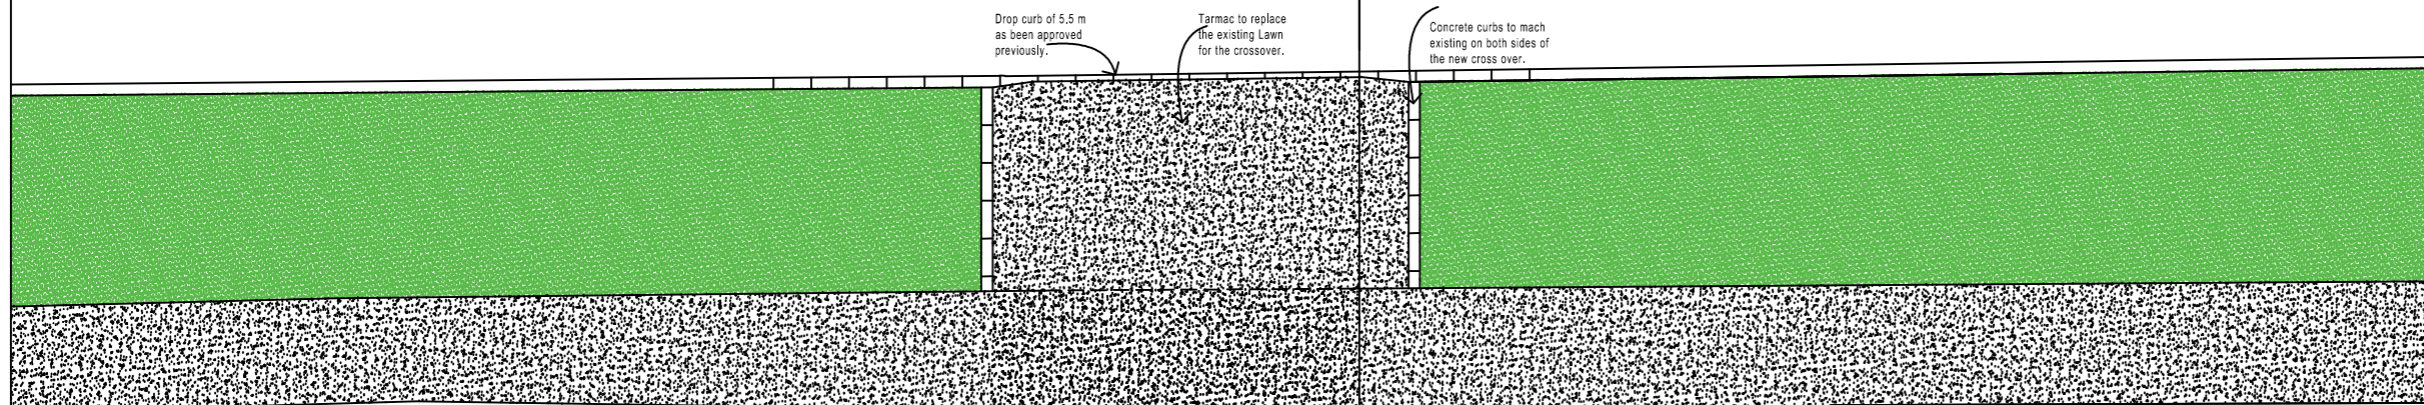

Drop curb of 5.5 m as been approved previously.  
Tarmac to replace the existing Lawn for the crossover.  
Concrete curbs to match existing on both sides of the new cross over.

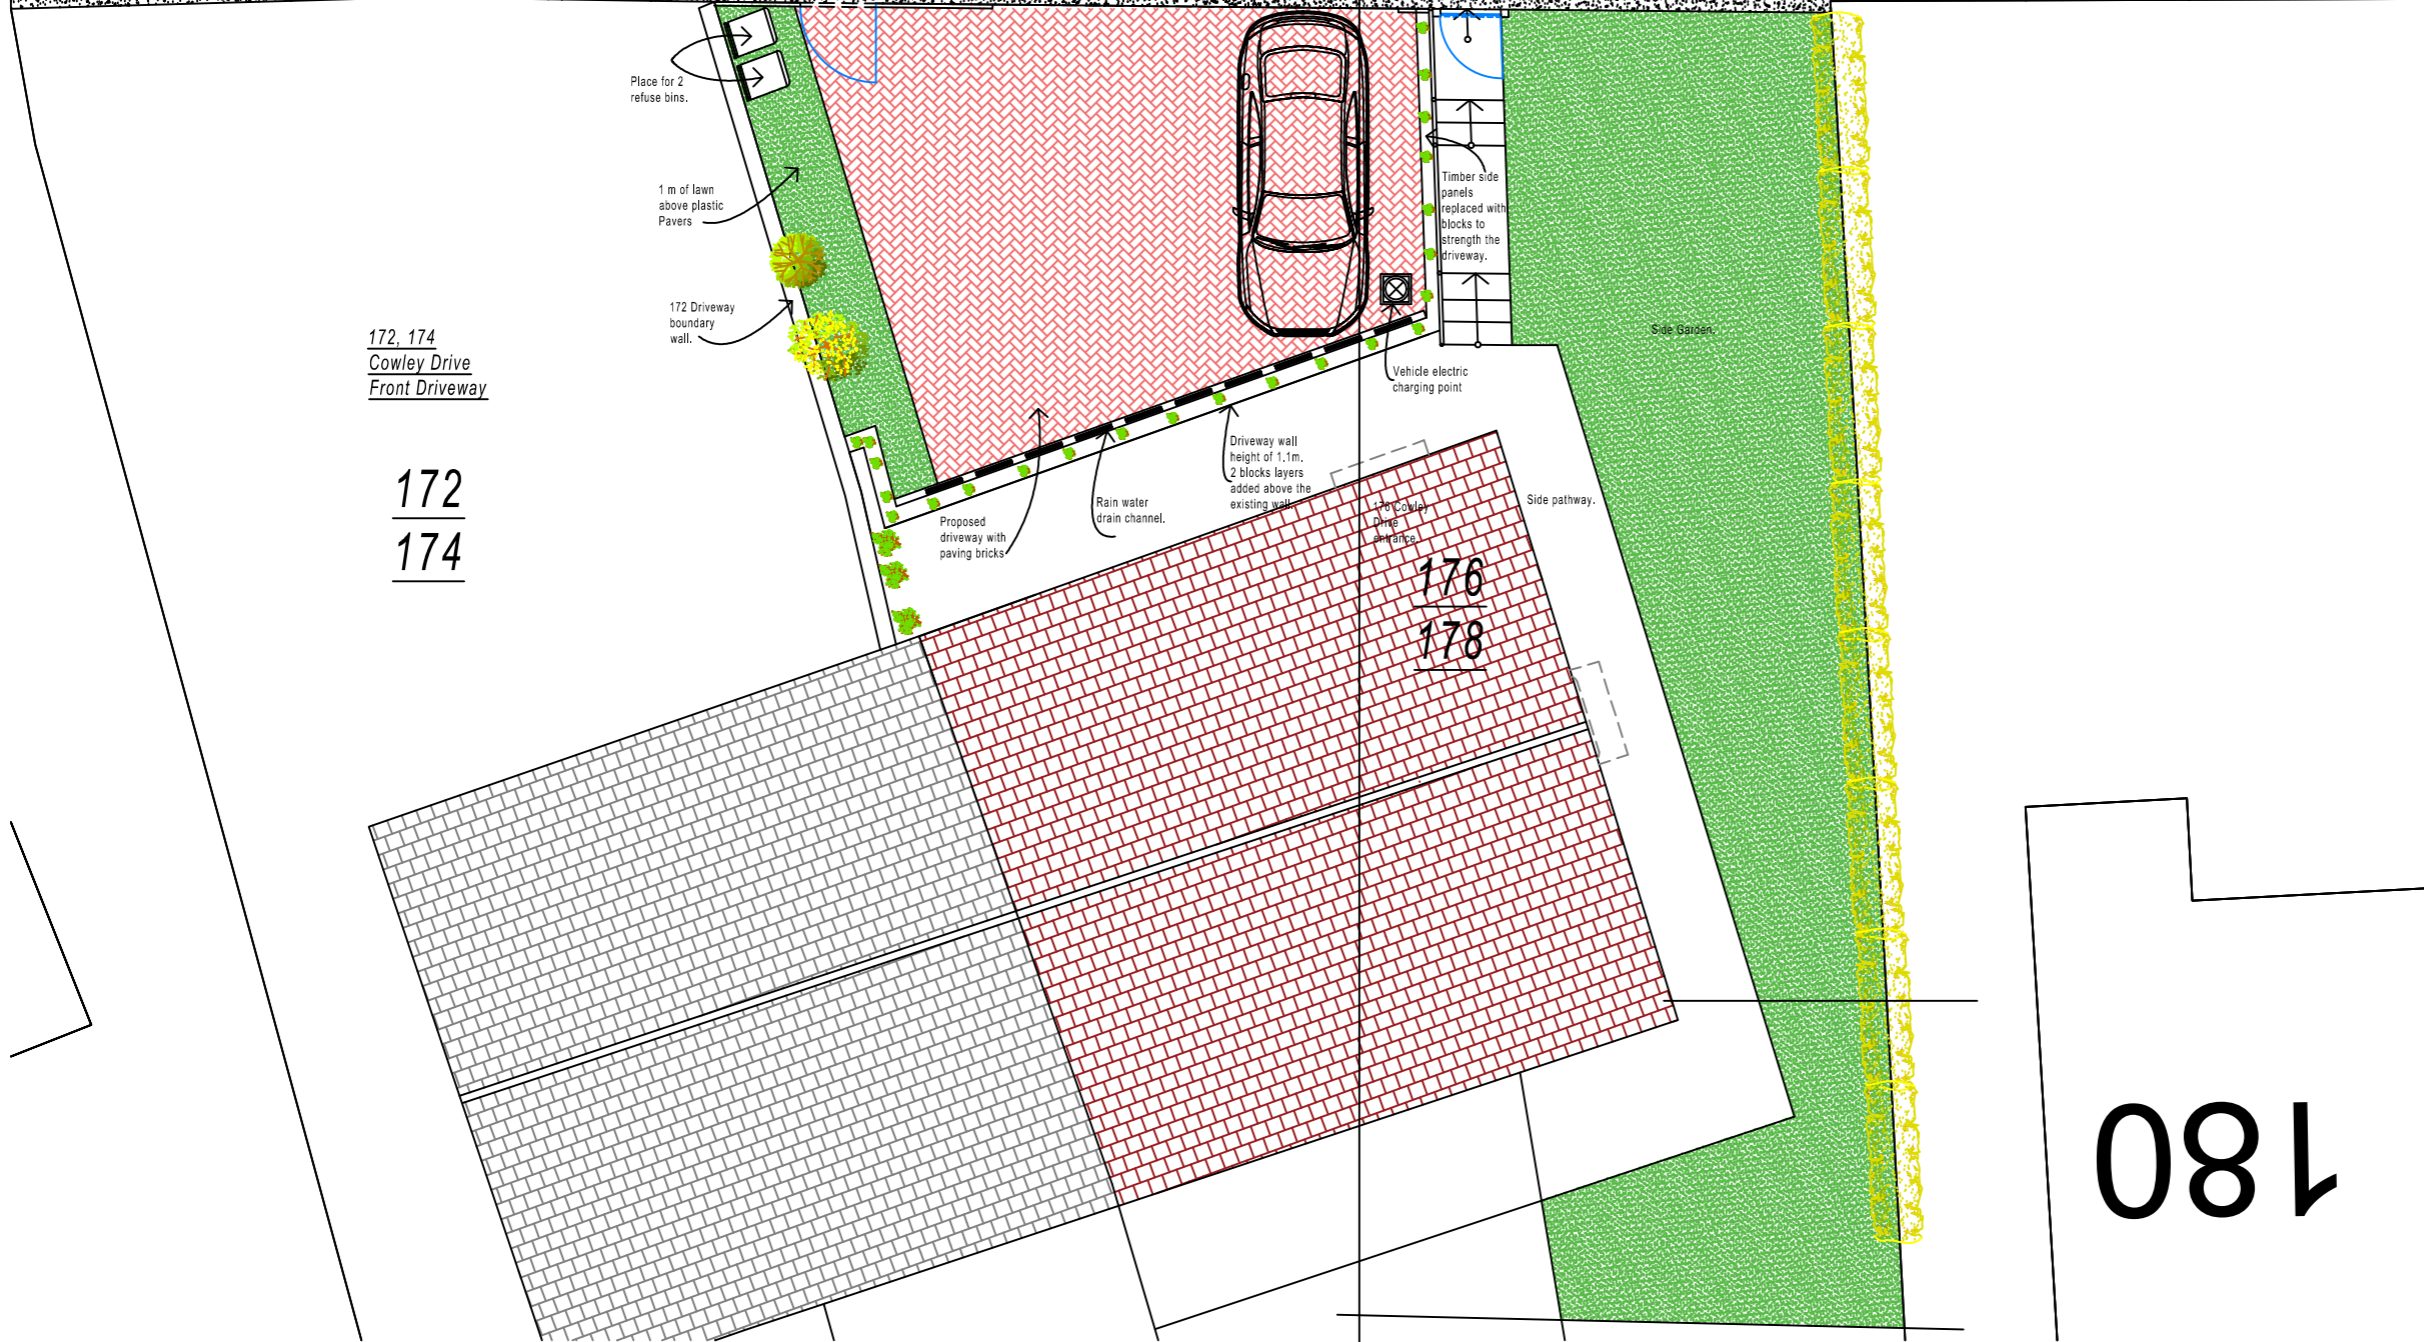

Place for 2 refuse bins.

1 m of lawn above plastic Pavers

172 Driveway boundary wall.

Timber side panels replaced with blocks to strength the driveway.

Vehicle electric charging point

Side Garden

Rain water drain channel.

Driveway wall height of 1.1m. 2 blocks layers added above the existing wall.

Proposed driveway with paving bricks

Side pathway.

176  
178

172, 174  
Cowley Drive  
Front Driveway

172  
174

180



**GENERAL NOTES:**  
This drawing is copyright of Ghassan Consulting and should not be reproduced without the permission of Ghassan Consulting. This drawing must be read in conjunction with the Structure Engineer's report, Specification (Part of Planning Application document) and all other relevant documents and drawings.  
Ghassan Consulting accepts no liability for any expense, loss or damage of whatsoever nature and however arising from any variation made to this drawing, or in the execution of the work to which it relates and which has not been referred to them without their approval obtained.

**Ghassan Consulting**  
*Architectural Technologist*  
Tel: 077899 67 606  
info@ghassanconsulting.com

Drawing Name:  
Proposed Plan and Site details.

Application Type:  
House hold application For new driveway and Drop curb of 5.5m.

SITE / PROPERTY:  
176 Cowley Drive, Brighton, BN26TD

Drawn by: A.T. Ahmad Abuorof.	Date: 08/12/2023
----------------------------------	---------------------

Scale 1:100 @ Paper size A3.