


Cowley Drive

Drop curb of 5.5 m as been approved previously.

Tarmac to replace the existing Lawn for the crossover.

Concrete curbs to mach existing on both sides of the new cross over.

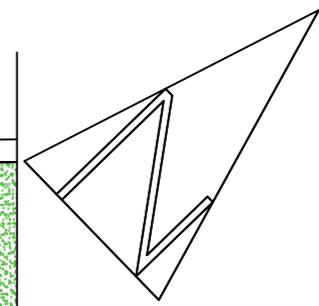

GENERAL NOTES:

This drawing is copyright of Ghassan Consulting and should not be reproduced without the permission of Ghassan Consulting. This drawing must be read in conjunction with the Structure Engineer's report, Specification (Part of Planning Application document) and all other relevant documents and drawings. Ghassan Consulting accepts no liability for any expense, loss or damage of whatsoever nature and however arising from any variation made to this drawing, or in the execution of the work to which it relates and which has not been referred to them without their approval obtained.

Ghassan Consulting
Architectural Technology
 Tel: 07783 07 505
 info@ghassanconsulting.com

SITE / PROPERTY:

176 Cowley Drive, Brighton, BN26TD.

Drawing Name:

Proposed Driveway

Application Type:



House hold application For new driveway and Drop curb of 5.5m.

Drawn by:

A.T. : Ahmed Abuorof

Date: 08/12/2023

Scale 1:50 , at
 Paper size A3

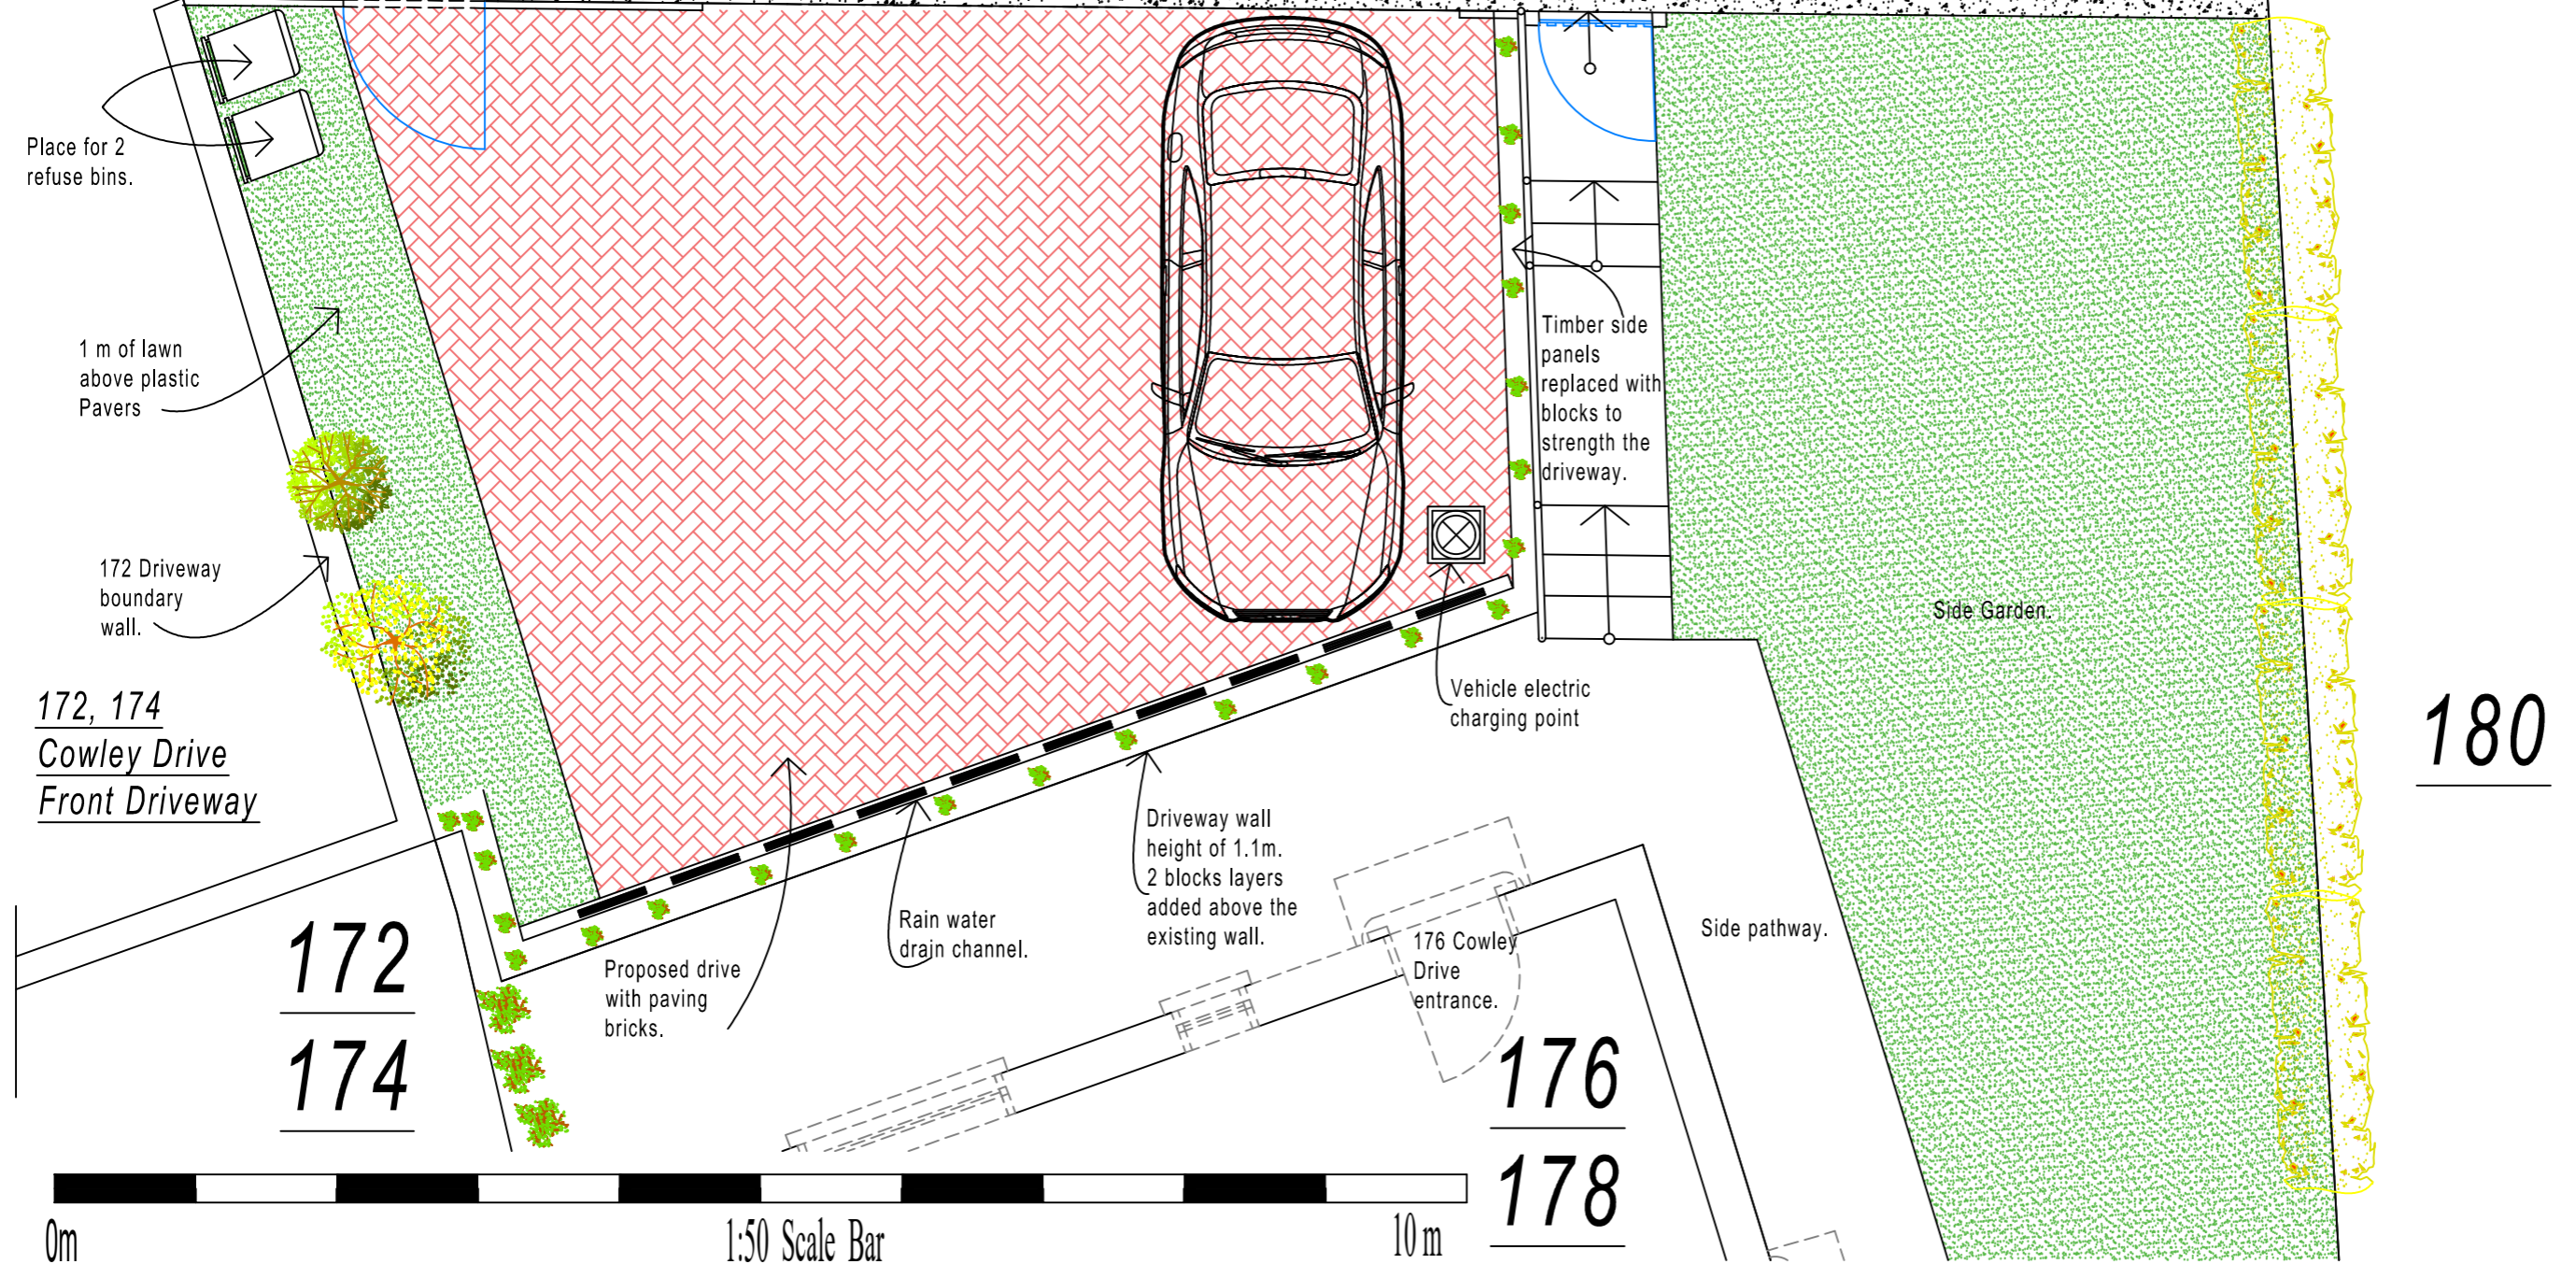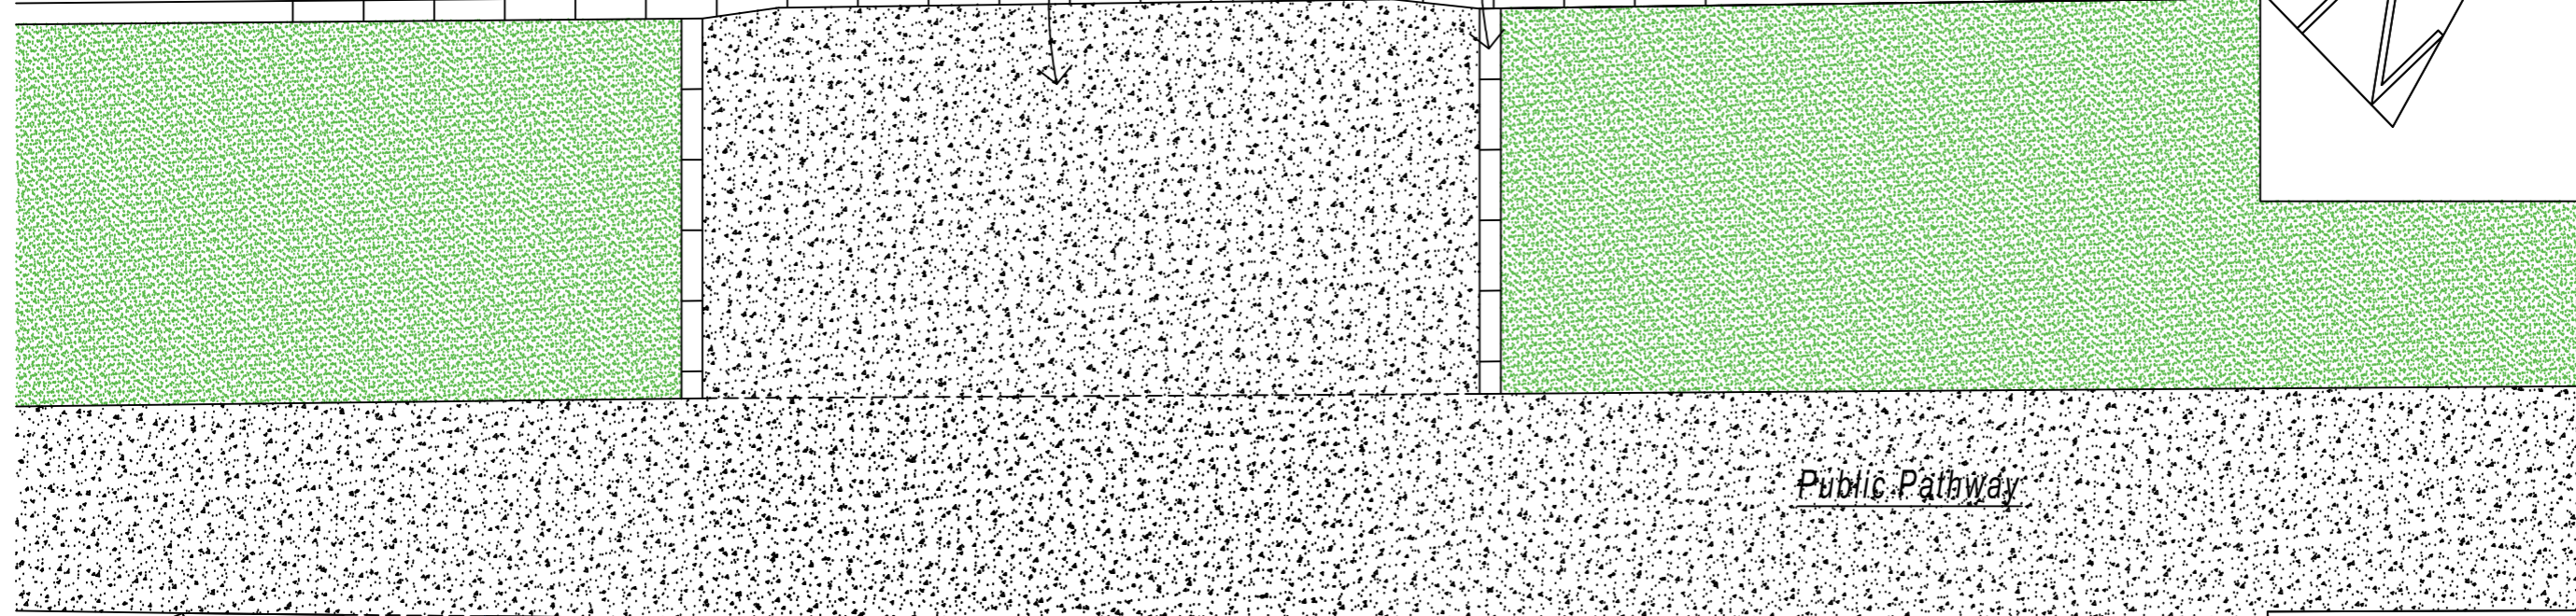

0m

1:50 Scale Bar

10m

180