


78 Irving Road, Southampton, SO16 4EL

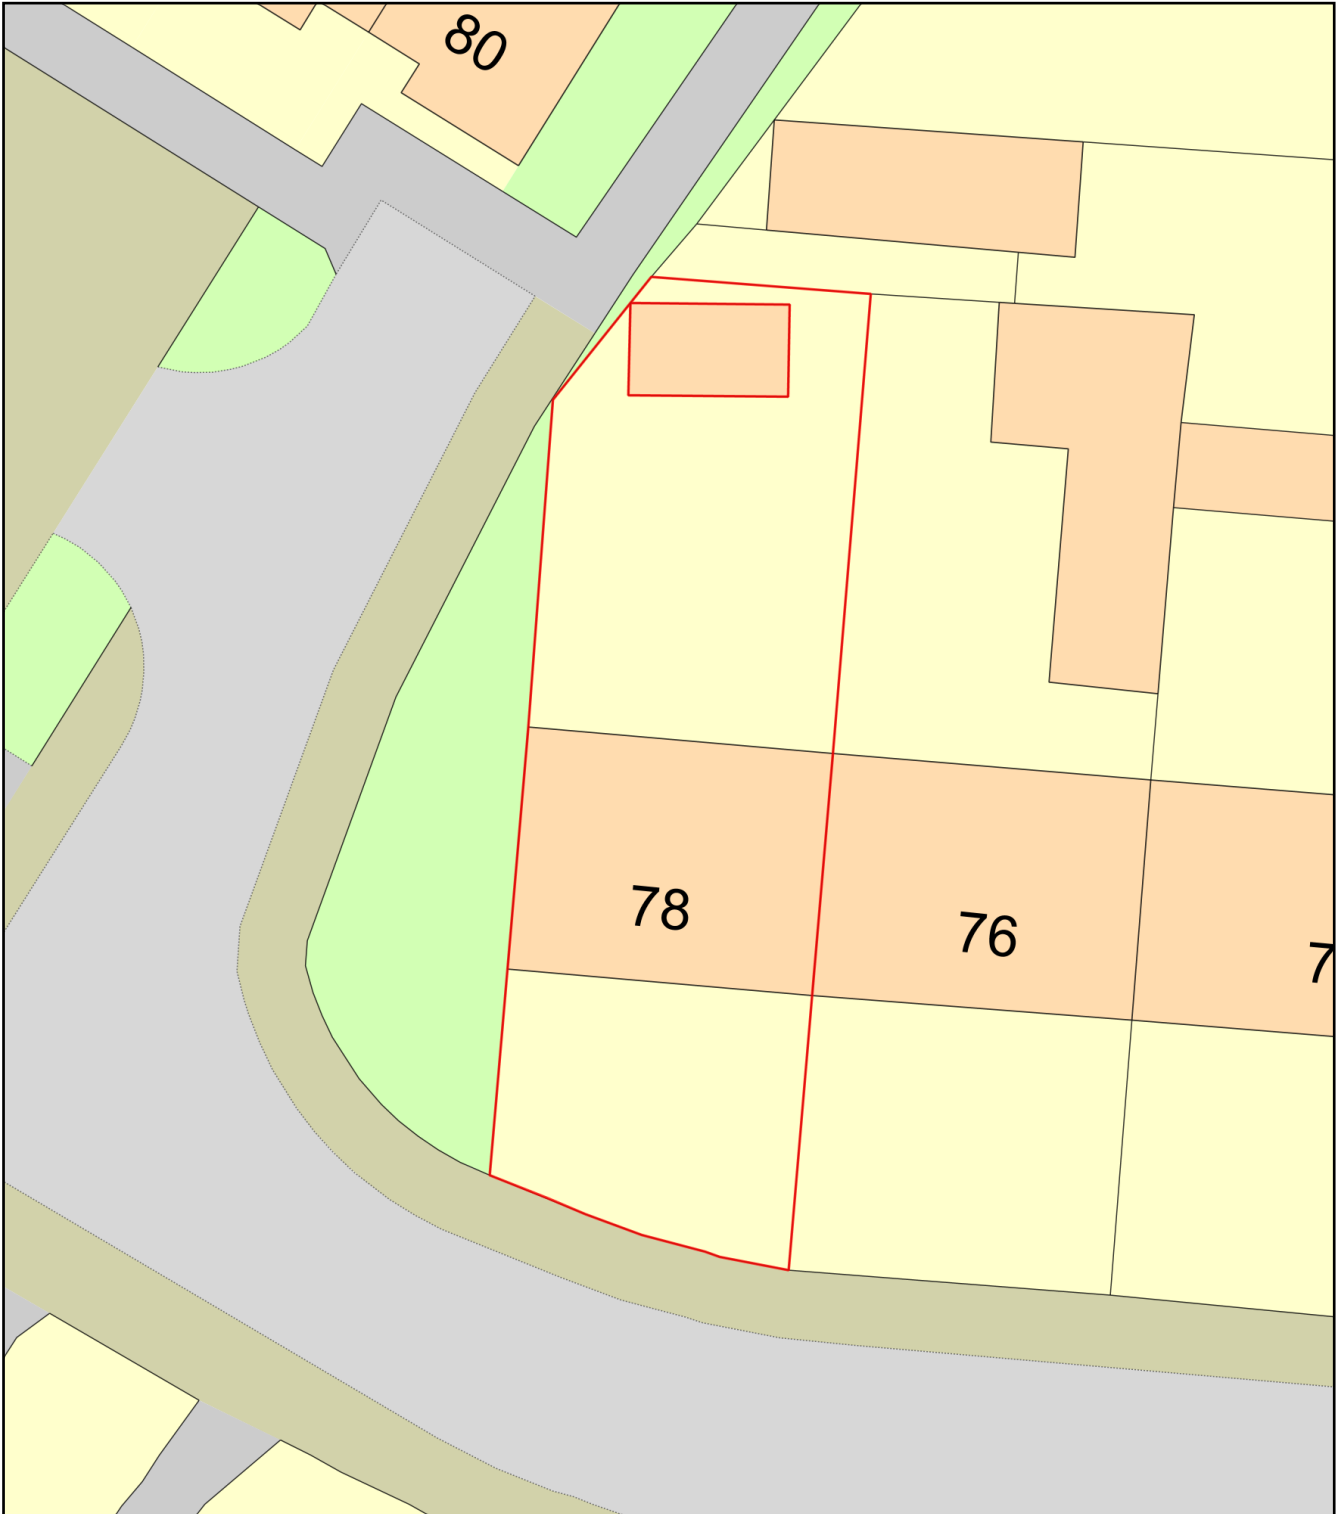

Plan Produced for: Aidan Smart
Date Produced: 20 Jun 2023
Plan Reference Number: TQRQM23171224622424
Scale: 1:200 @ A4