


EXISTING FLOOR LAYOUT

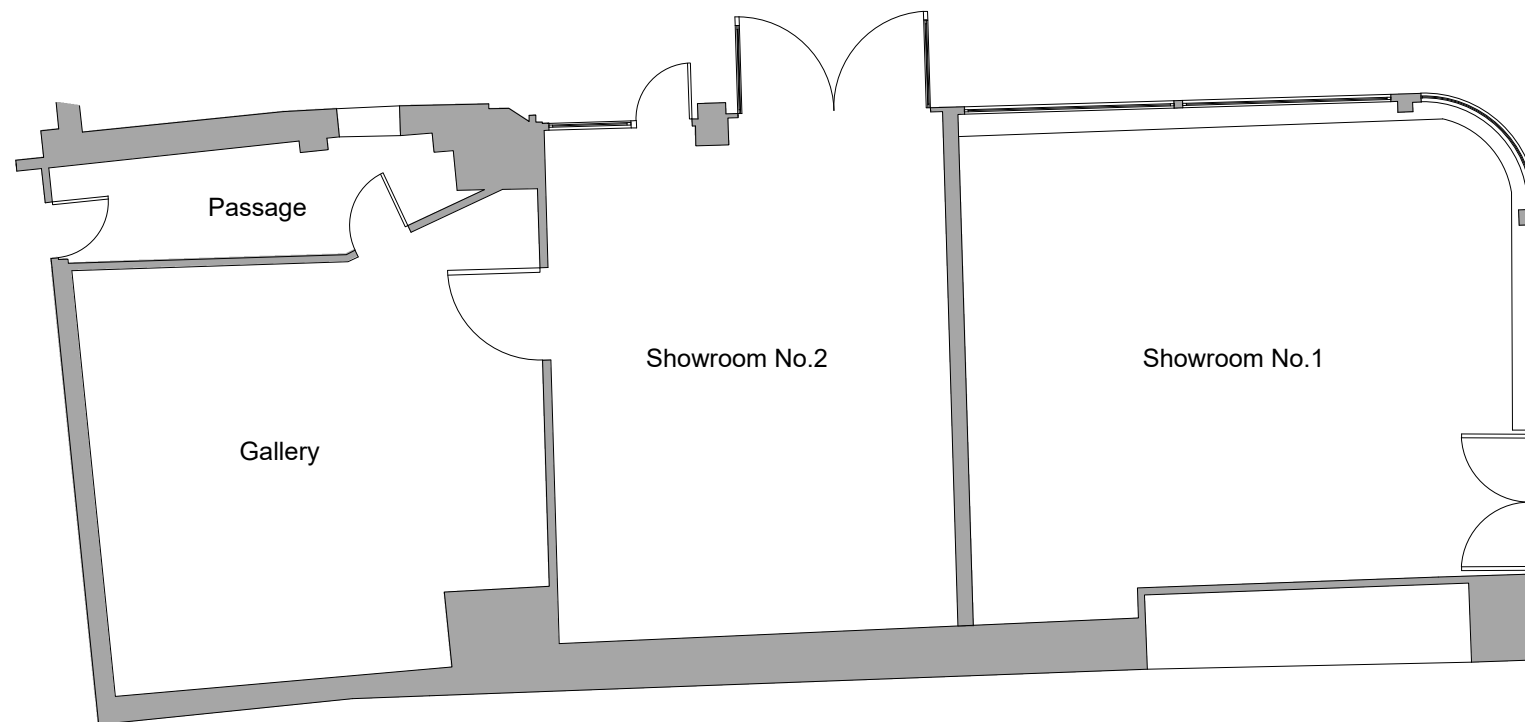

PROPOSED FLOOR LAYOUT

All work to be in accordance with the current Building Regulations, all relevant British Standard Code of Practice. Contractor to check all dimensions on site prior to commencement of works.

All dimensions must be checked on site and not scaled from this drawing. Any dimensional discrepancies discovered must be reported to the CA before proceeding. This drawing is to be read in conjunction with all relevant documents.

This drawing is copyright © and may not be reproduced without permission.

Client
THE LECONFIELD ESTATES

Location
MARKET SQUARE SHOWROOM
PARK ROAD
PETWORTH
GU28 0AH

Drawing title
EXISTING & PROPOSED PLANS

Date
8TH DECEMBER 2023

Drawn by	Checked by	Scale
O.BUDGEN	-	1:100 @ A3

Status
PLANNING

Drawing No. MARKSS/E&PP/001	Revision -
--------------------------------	---------------

THE LECONFIELD ESTATES
ESTATE OFFICE
PETWORTH
SUSSEX GU28 0DU
01798 342502
ESTATE.OFFICE@LECONFIELDESTATES.CO.UK

