


NORTH ELEVATION

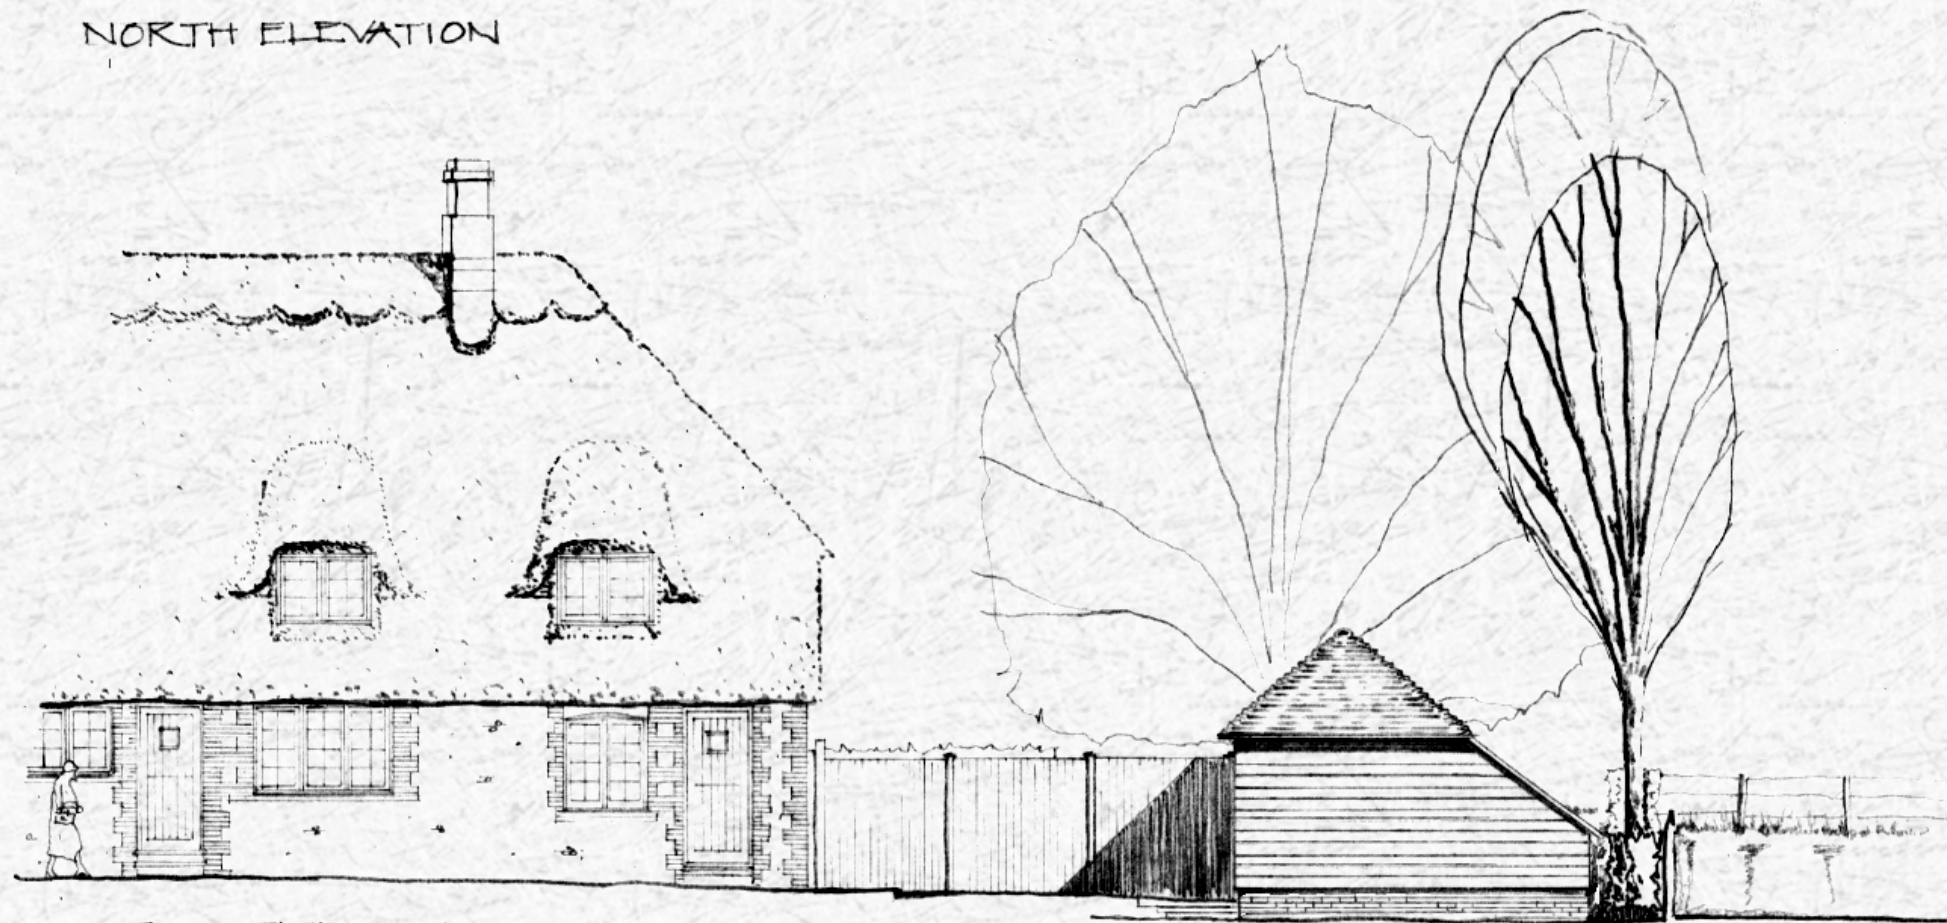

WEST ELEVATION

