



LOCATION PLAN 1:1250

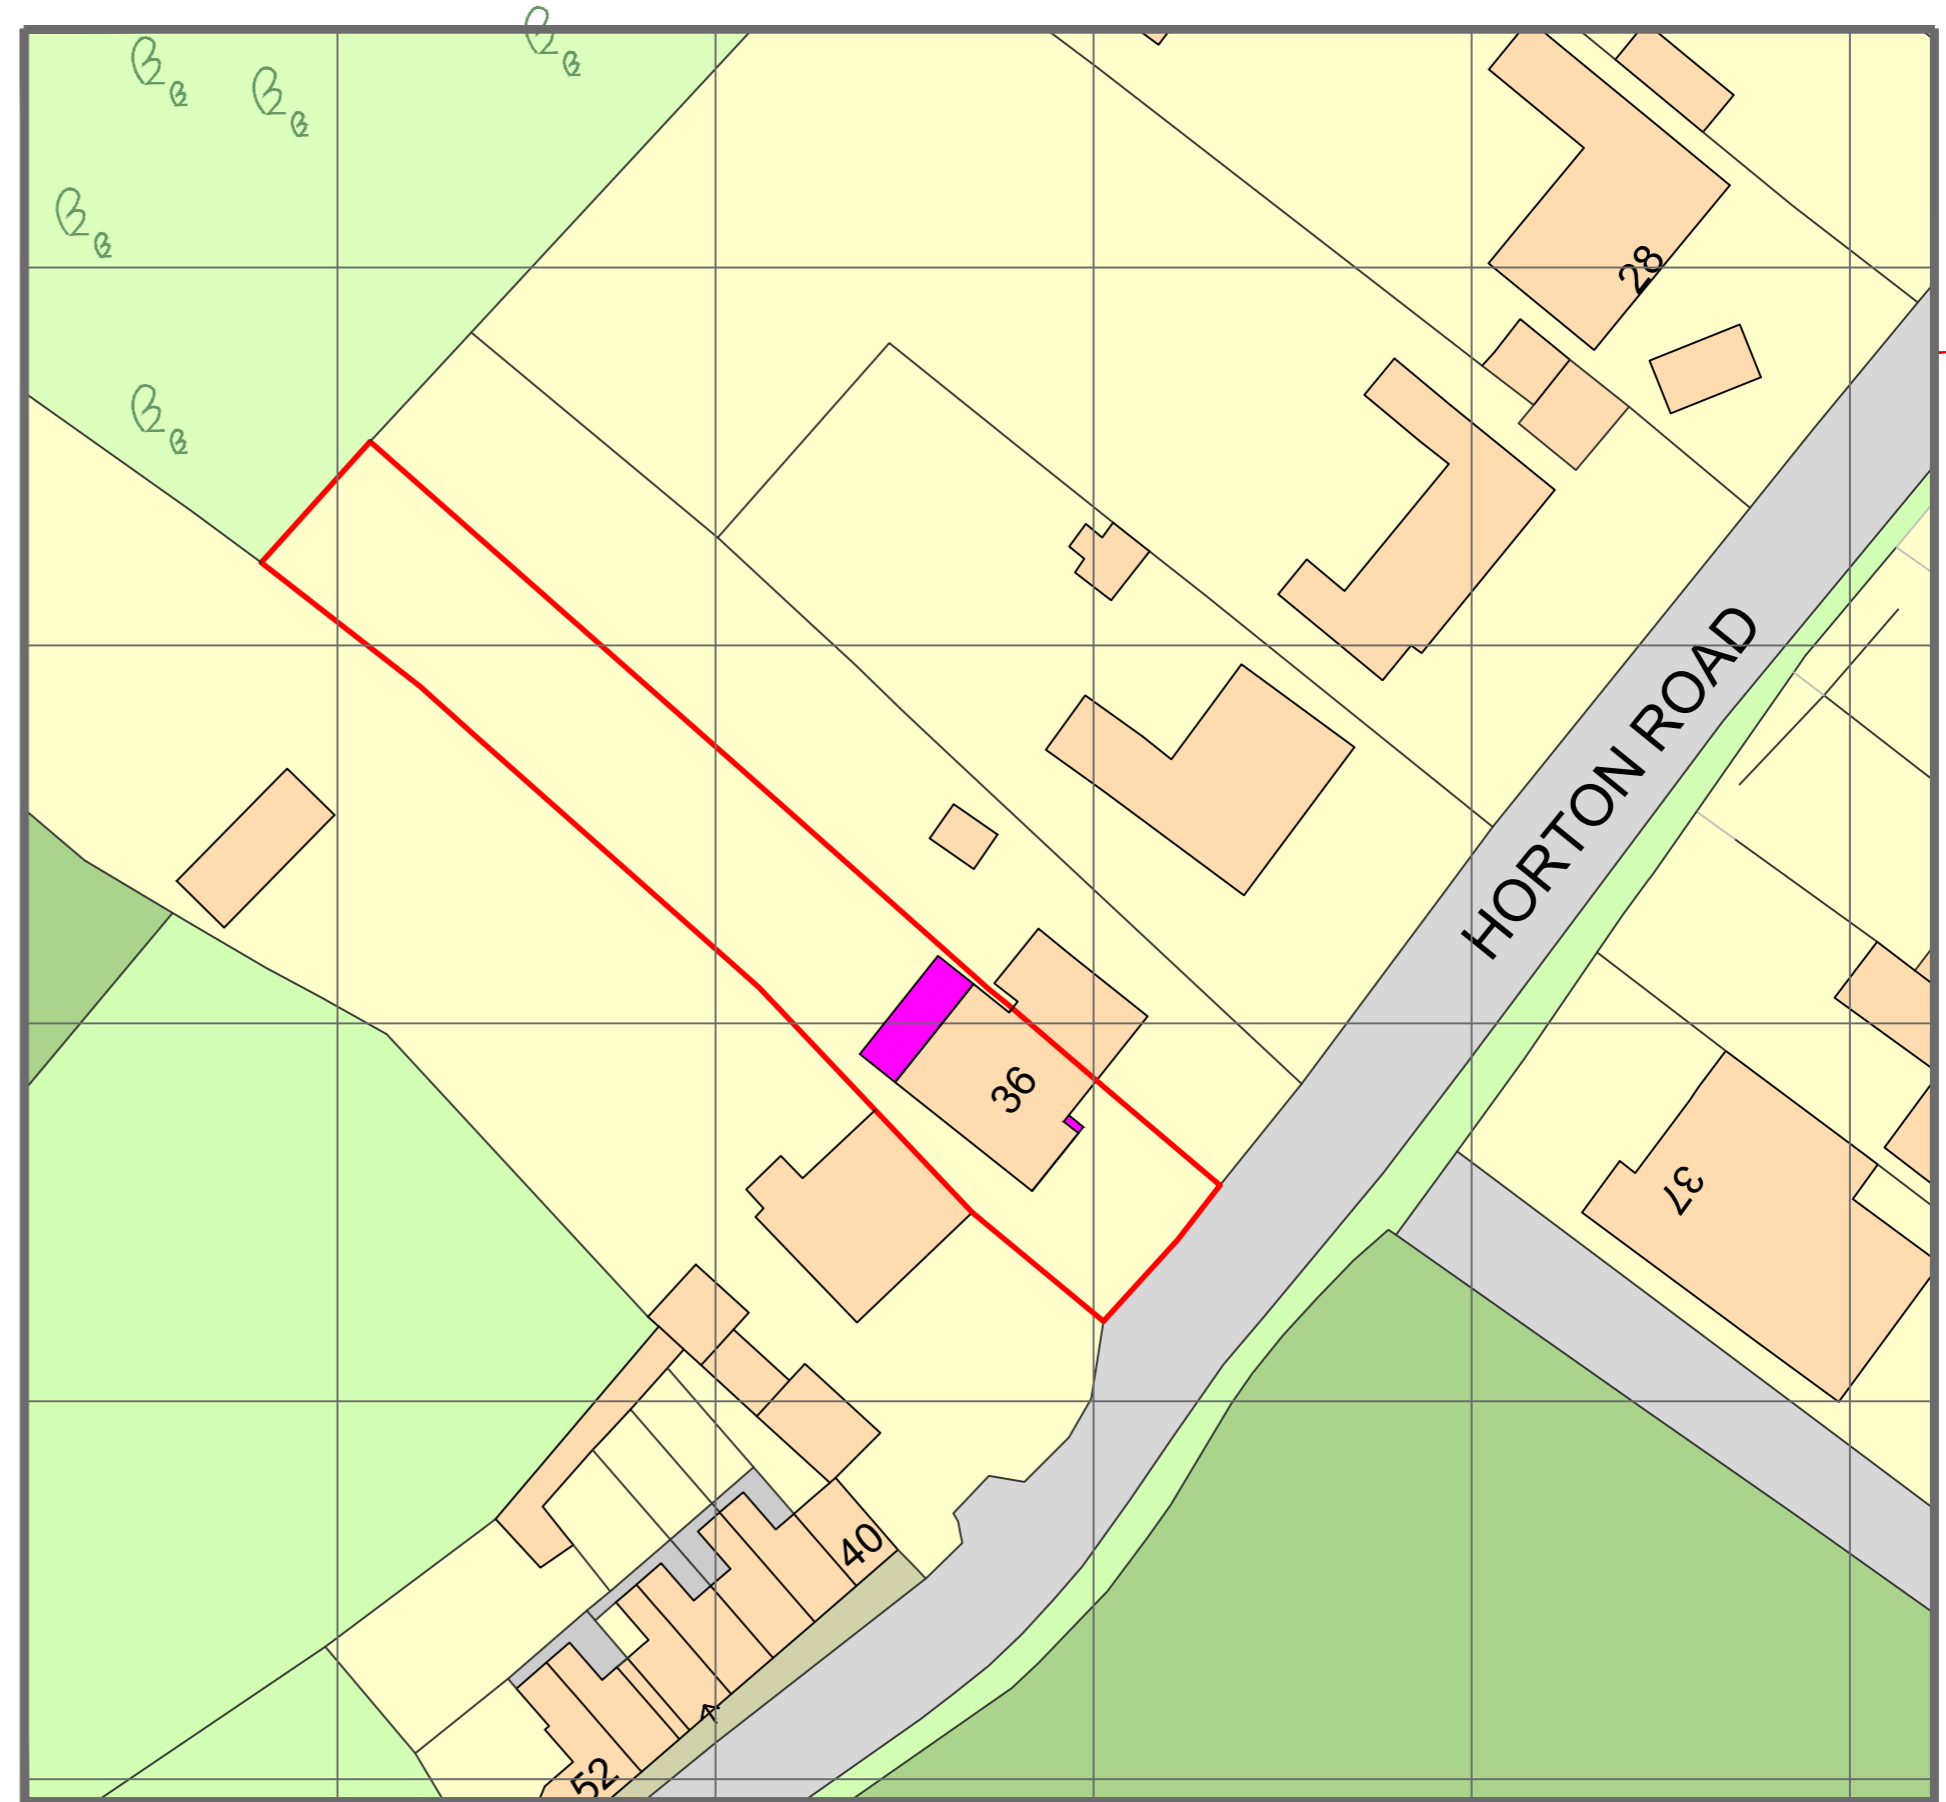

SITE PLAN 1:500

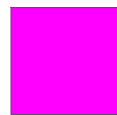

DENOTES PROPOSED EXTENSION

