



north west elevation

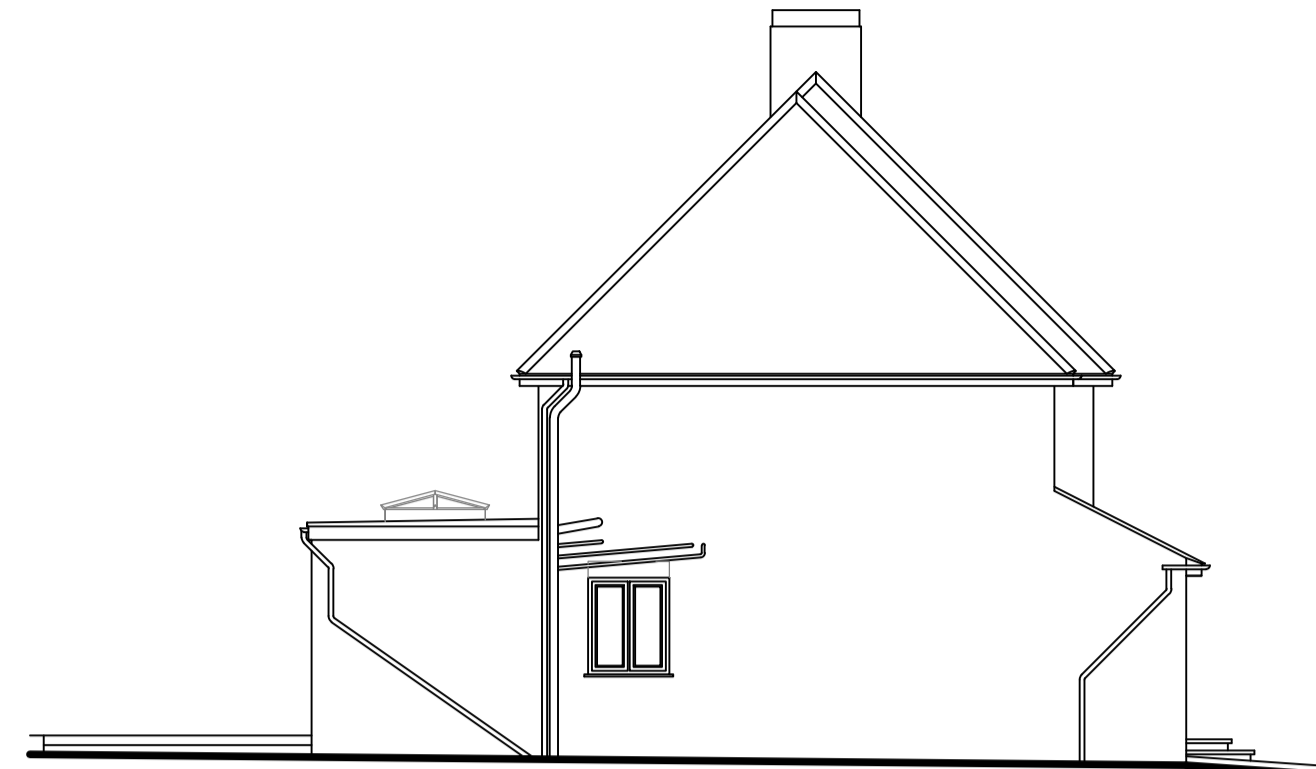


south west elevation




south east elevation

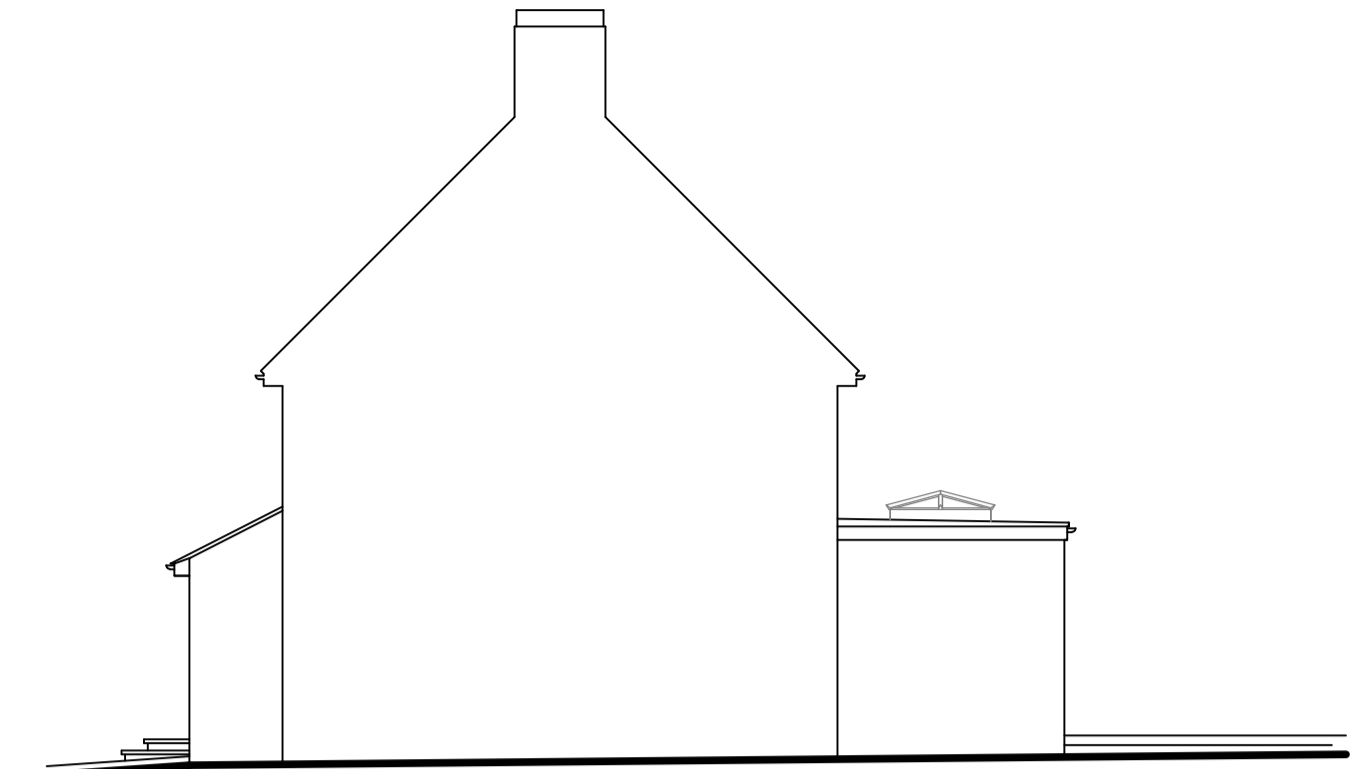

north east elevation

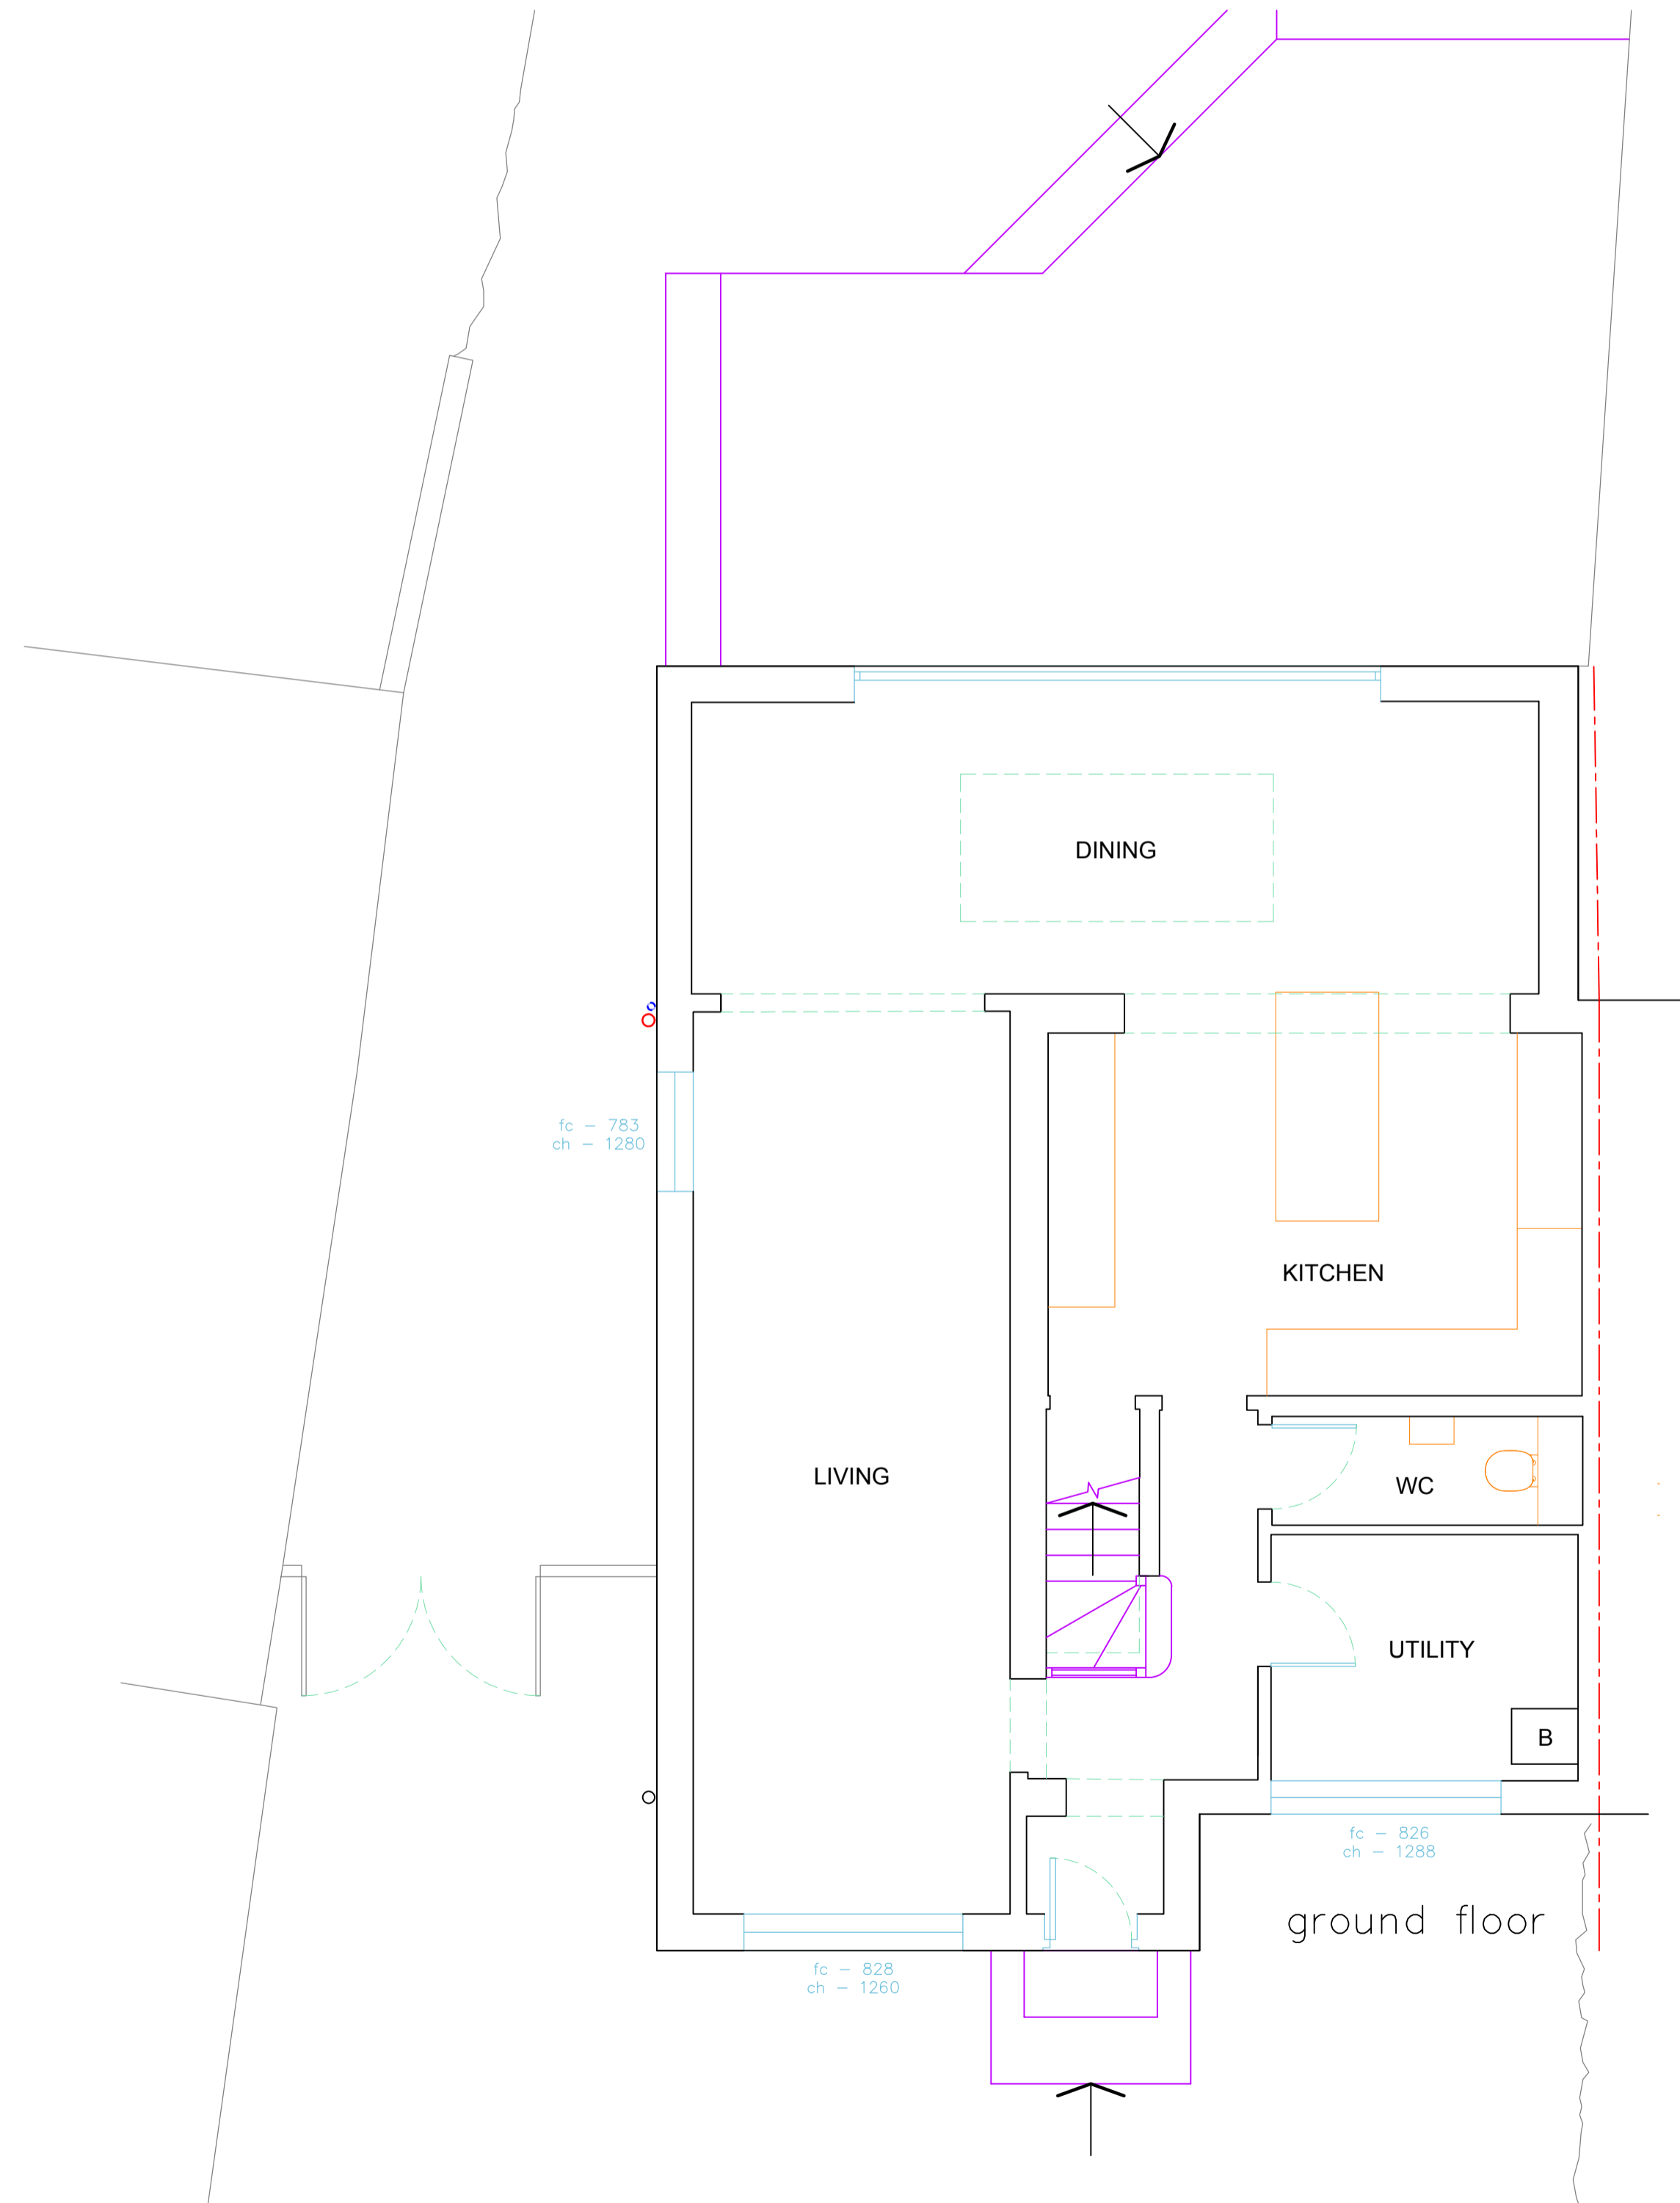

ground floor

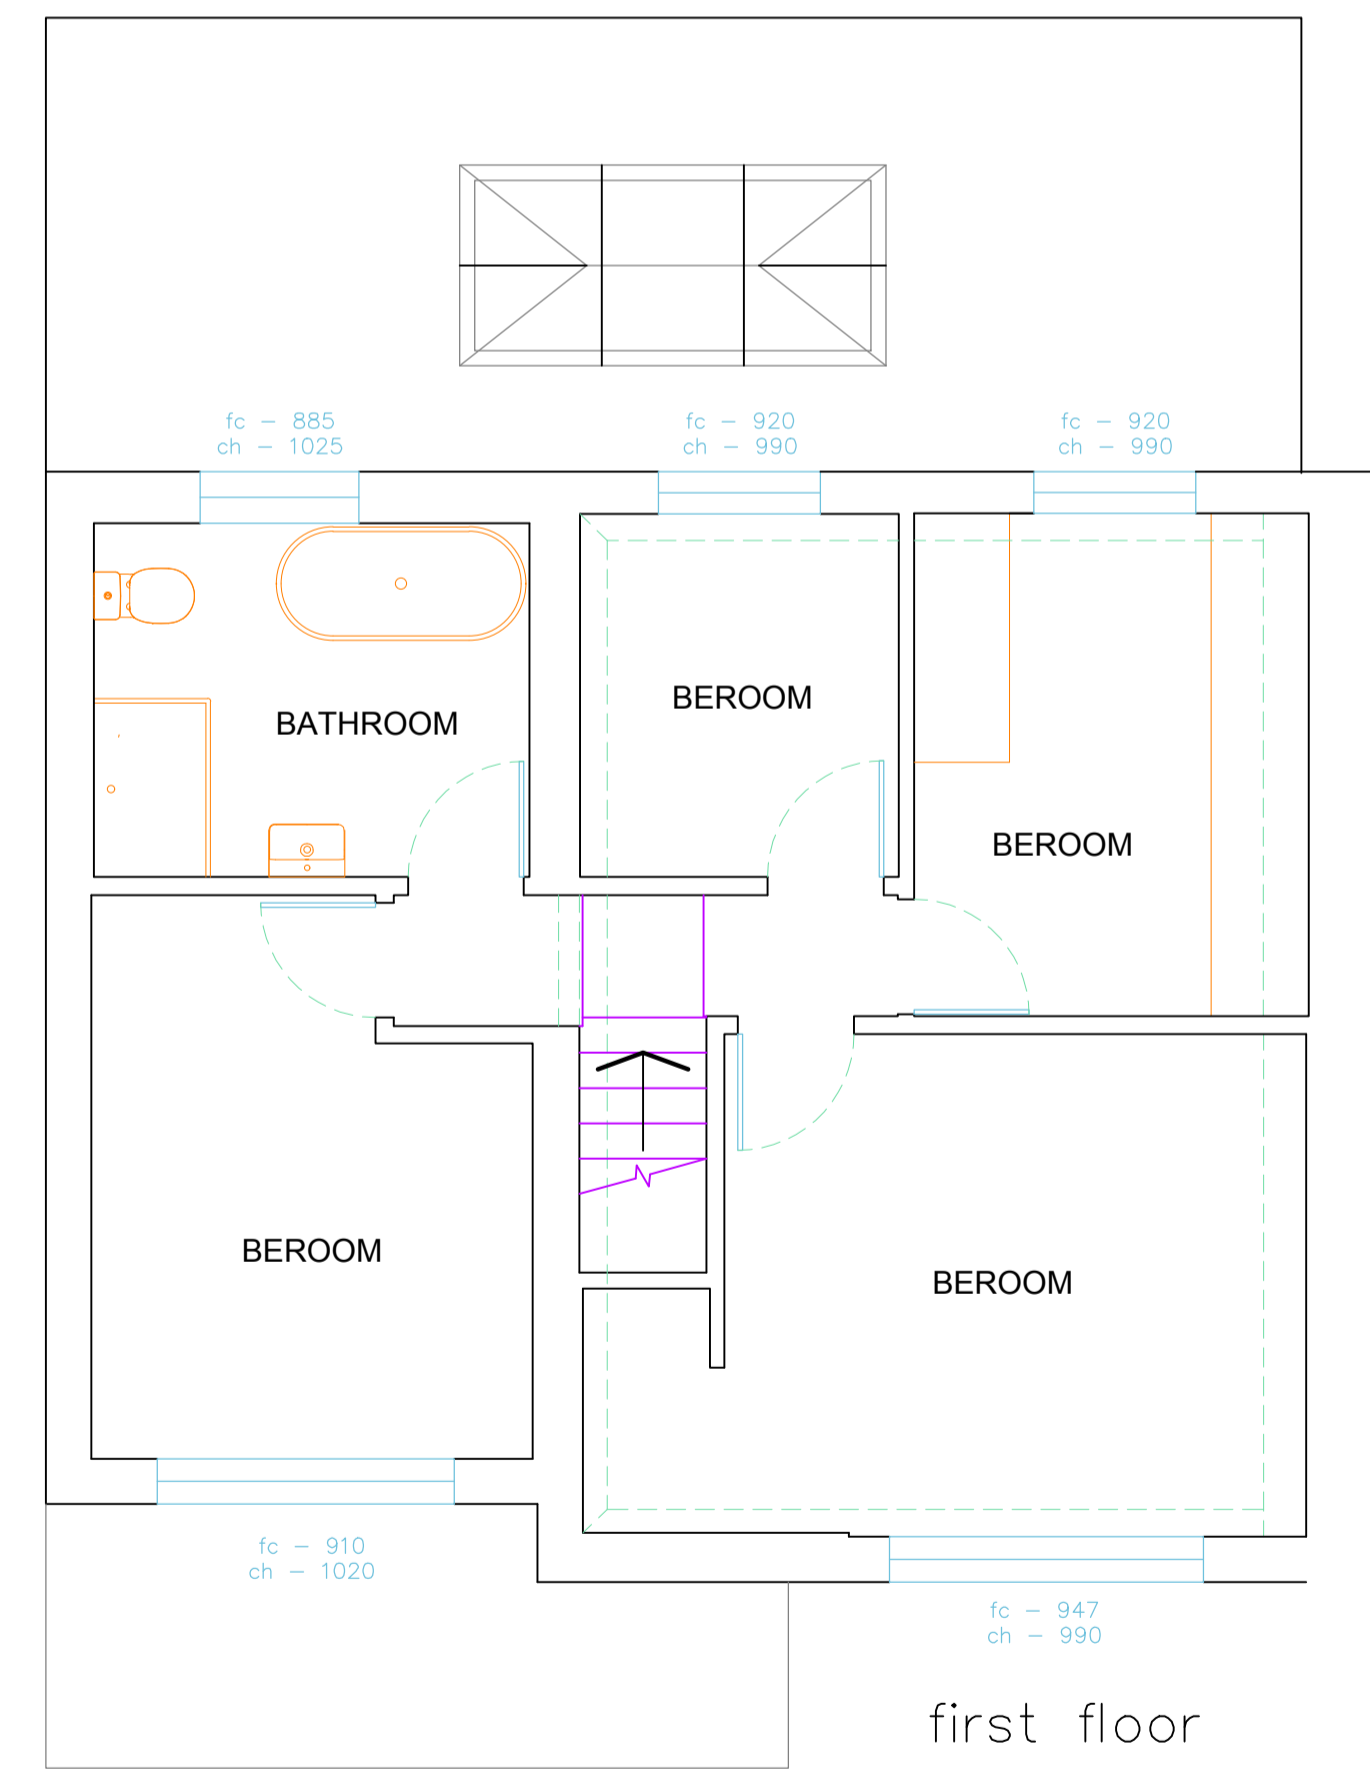

first floor

