


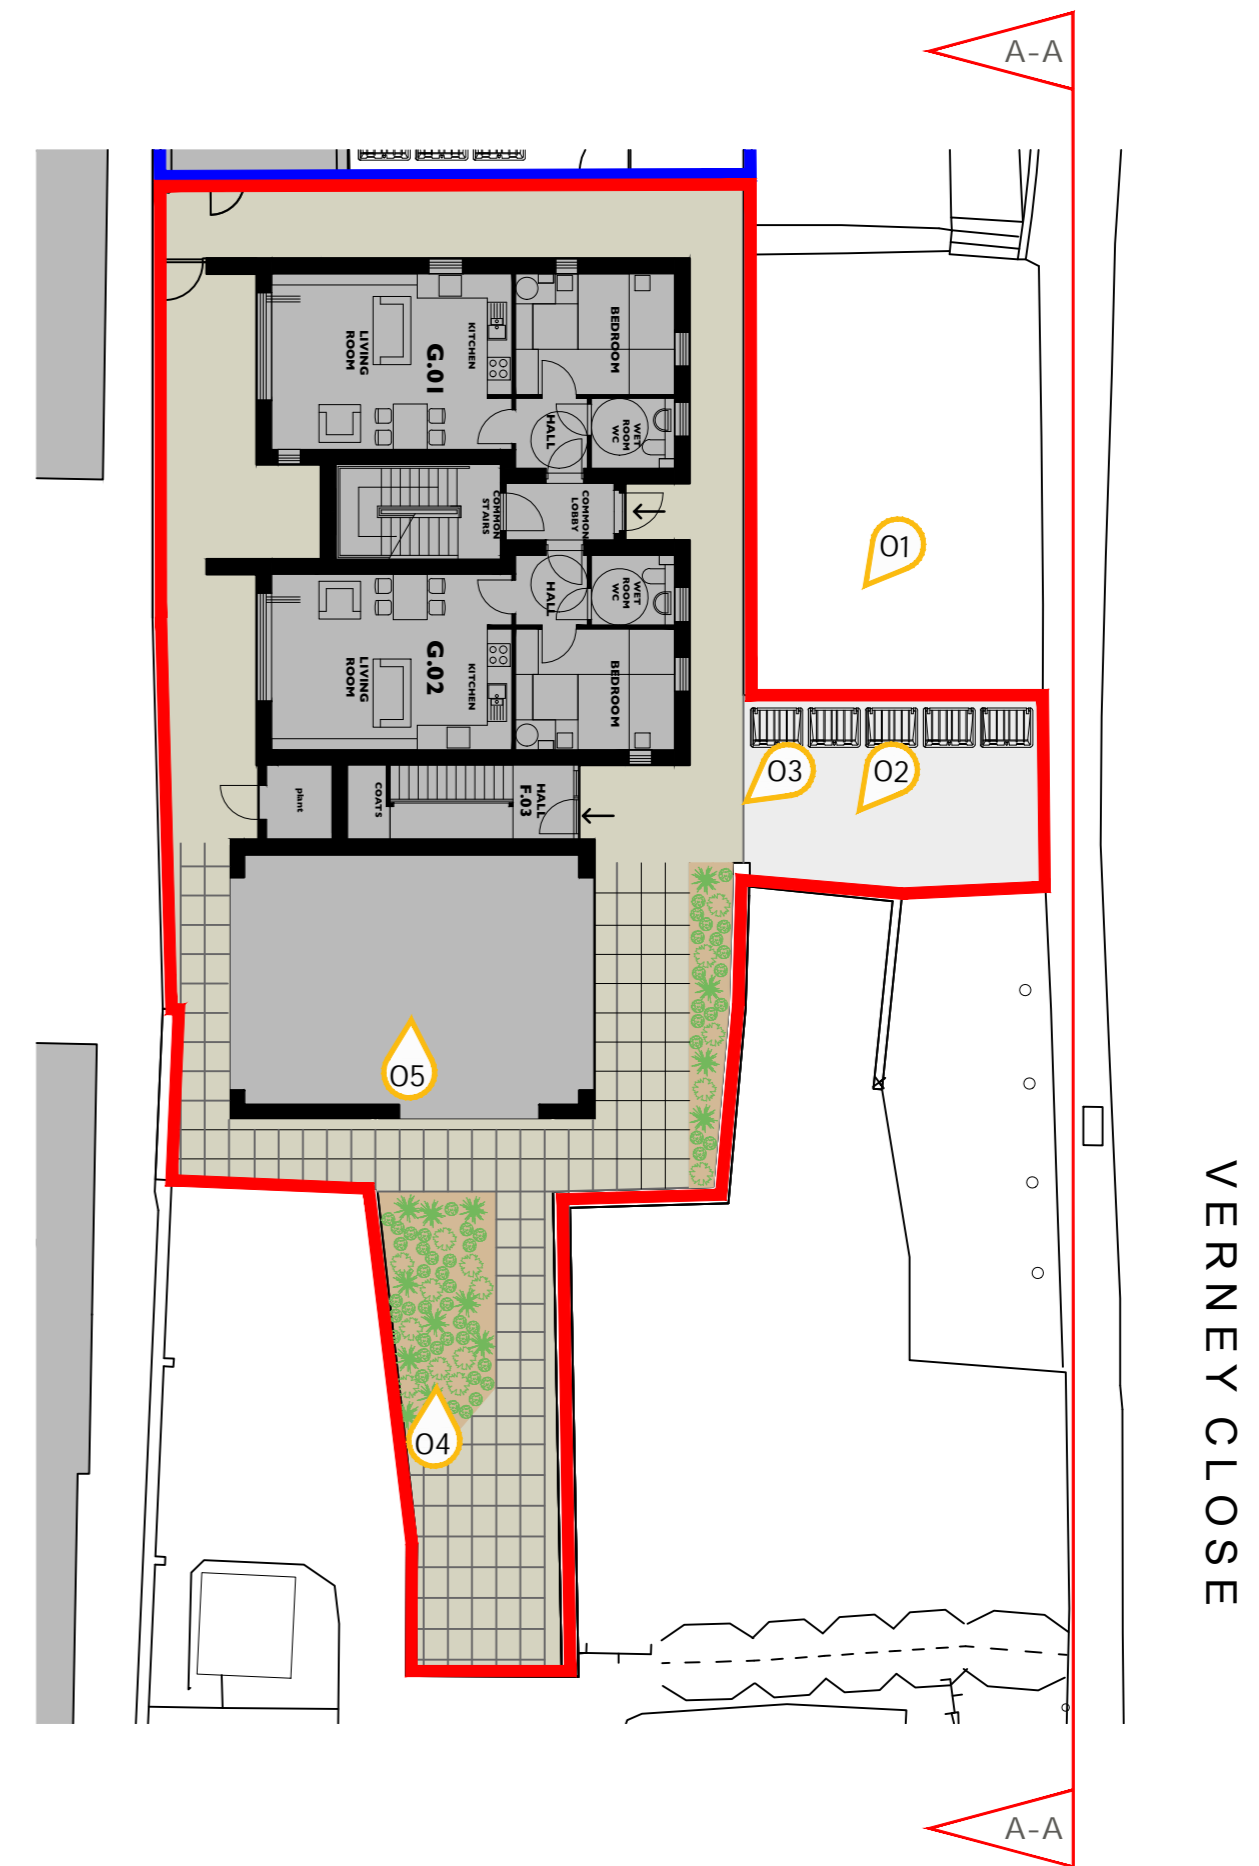

Section A-A North East Street Elevation (front)



client	Morrison Property Consultants Ltd	date	01.24
project	Alder House, Buckingham	scale	1:100 @ A2
title	Existing Street Elevation	drawn	JWR
dwg no.	0091 SUR 300 A	check	CMR
revision	A	18.01.24	Layout amended

do not scale from this drawing use dimensions to be reported to the architect.

copyright reserved. This drawing may only be used for the client and location specified, it may not be copied or disclosed to any third party without prior written permission from brink architects ltd.



e: info@brinkarchitects.co.uk | t: 01280 850757
www.brinkarchitects.co.uk
the studio, friday's barn, crowfield, northants, nn13 5tw

1:100 0 1 2 3 4 5m



PLANNING