
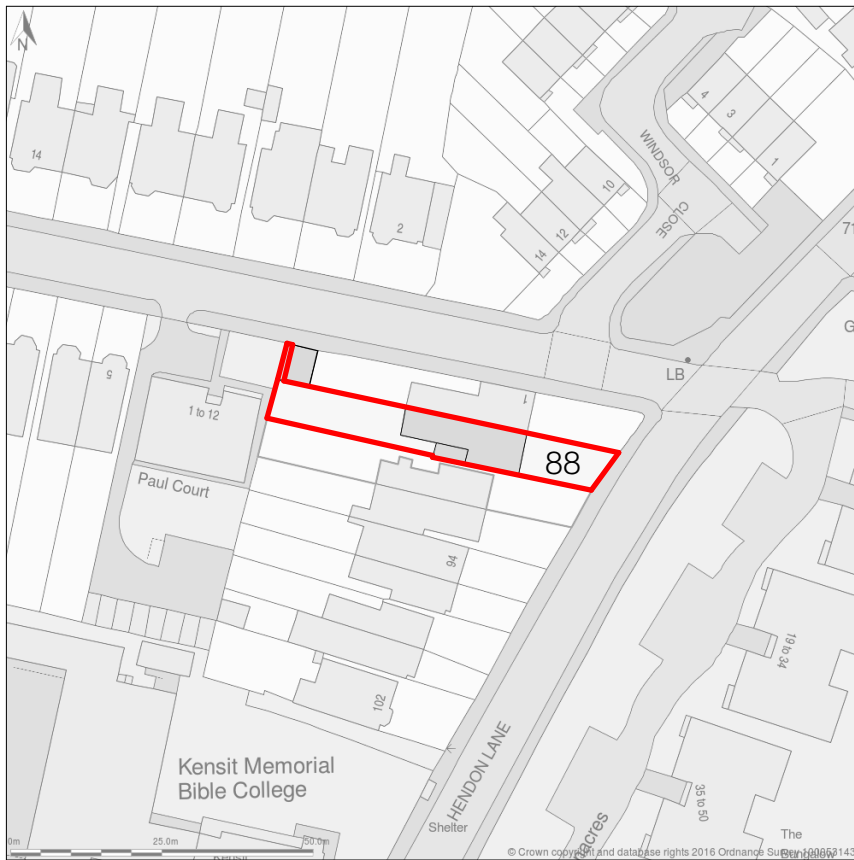
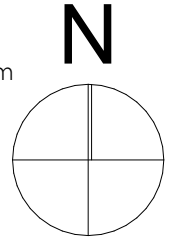


SCALE 1:1250

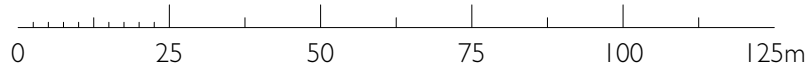

© Eyal Moran Architects LTD. Do not reproduce the drawing without written permission.

PI	21/12/2023	Issued for planning	MN
REV	DATE	DESCRIPTION	BY

**AS ARCHITECTS**  
AT STUDIO

Concorde House  
Grenville Place  
London NW7 3SA

+44 (0)20 3621 8013  
studio@emarchitects.co.uk  
www.emarchitects.co.uk

**PROJECT**  
88 Hendon Lane London N3 3SL

**DRAWING** SCALE 1:1250 @ A4 **DRAWN BY** MN  
Ordnance Survey Map

**PROJECT NO / DRAWING NO**  
**32207/P001**

**REVISION**  
**PI**