


SCALE 1:500

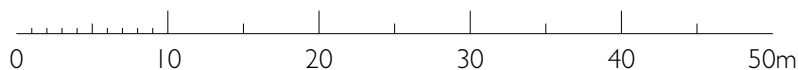

PLANNING

© Eyal Moran Architects LTD. Do not reproduce the drawing without written permission.

© Eyal Moran Architects LTD. Do not reproduce the drawing without written permission.

REV	DATE	DESCRIPTION	BY
PI	21/12/2023	Issued for planning	MN

AS ARCHITECTS AT STUDIO

Concorde House
Grenville Place
London NW7 3SA

+44 (0)20 3621 8013
studio@emarchitects.co.uk
www.emarchitects.co.uk

PROJECT 88 Hendon Lane London N3 3SL	CLIENT ...	SCALE 1:500 @ A3	DATE 21/12/2023	DRAWN BY MN	APPROVED BY EM
--	----------------------	----------------------------	---------------------------	-----------------------	--------------------------

DRAWING Proposed Block Plan	REVISION PI
Purpose:	
PROJECT NO / DRAWING NO 32207/P009	