

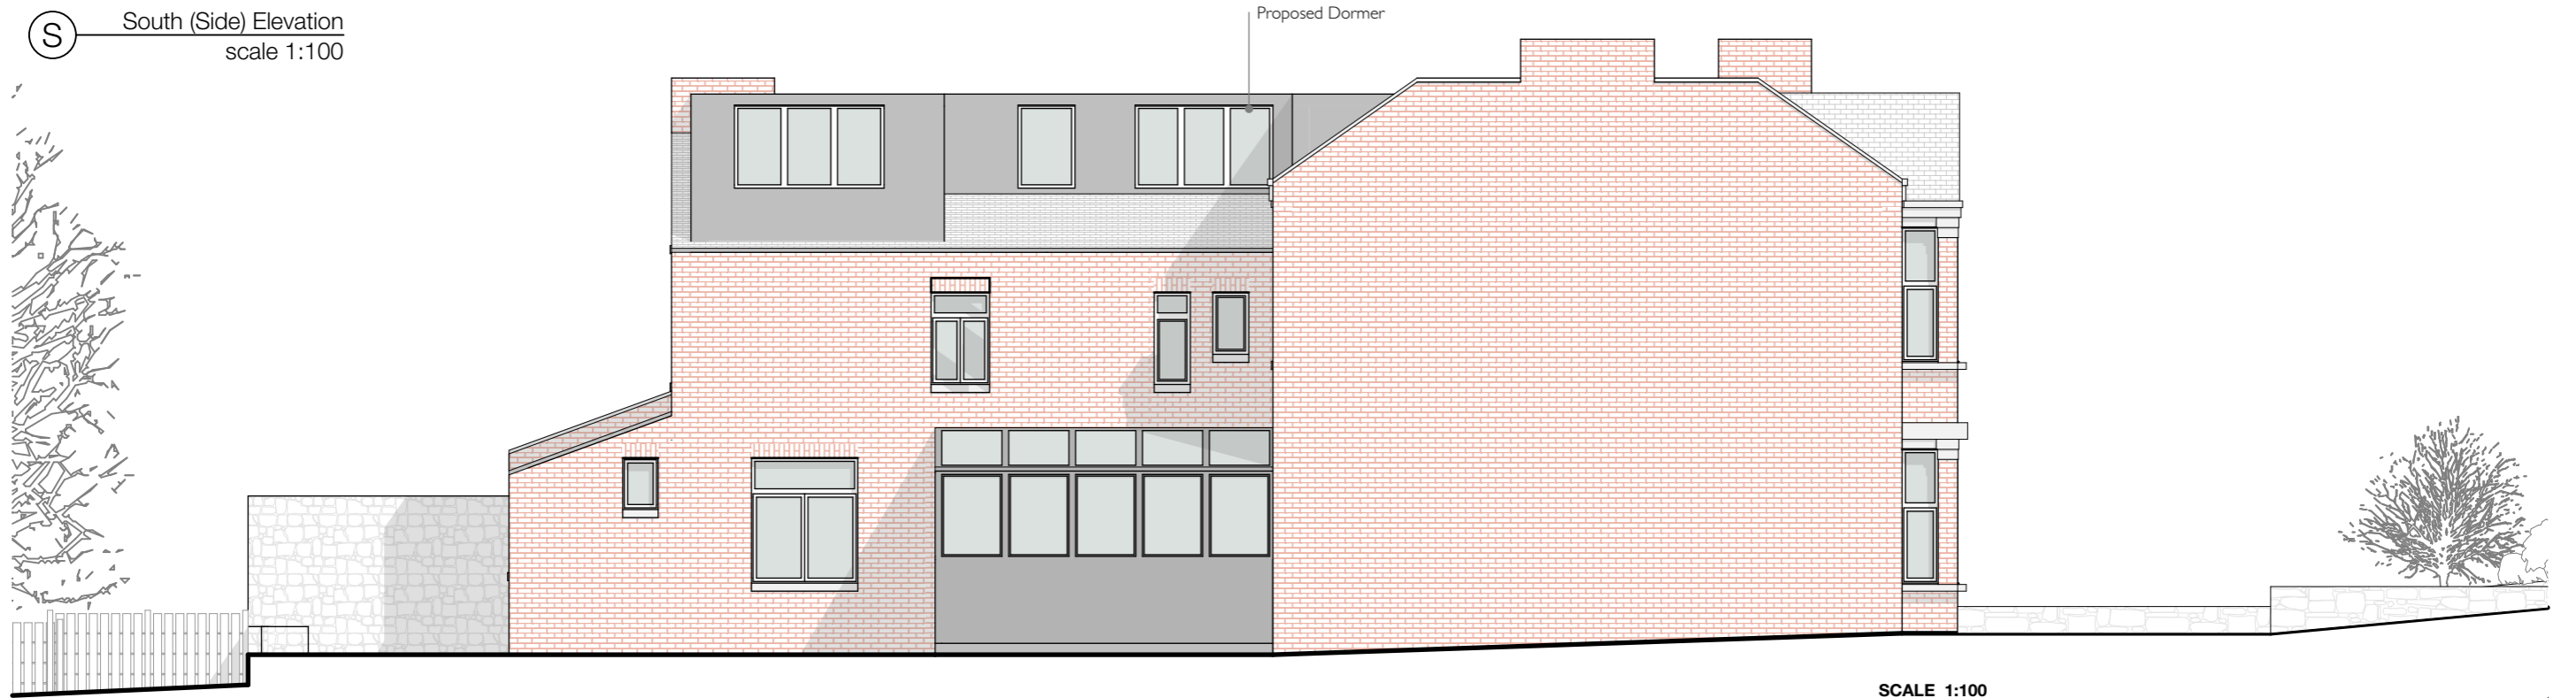



**S** South (Side) Elevation  
scale 1:100

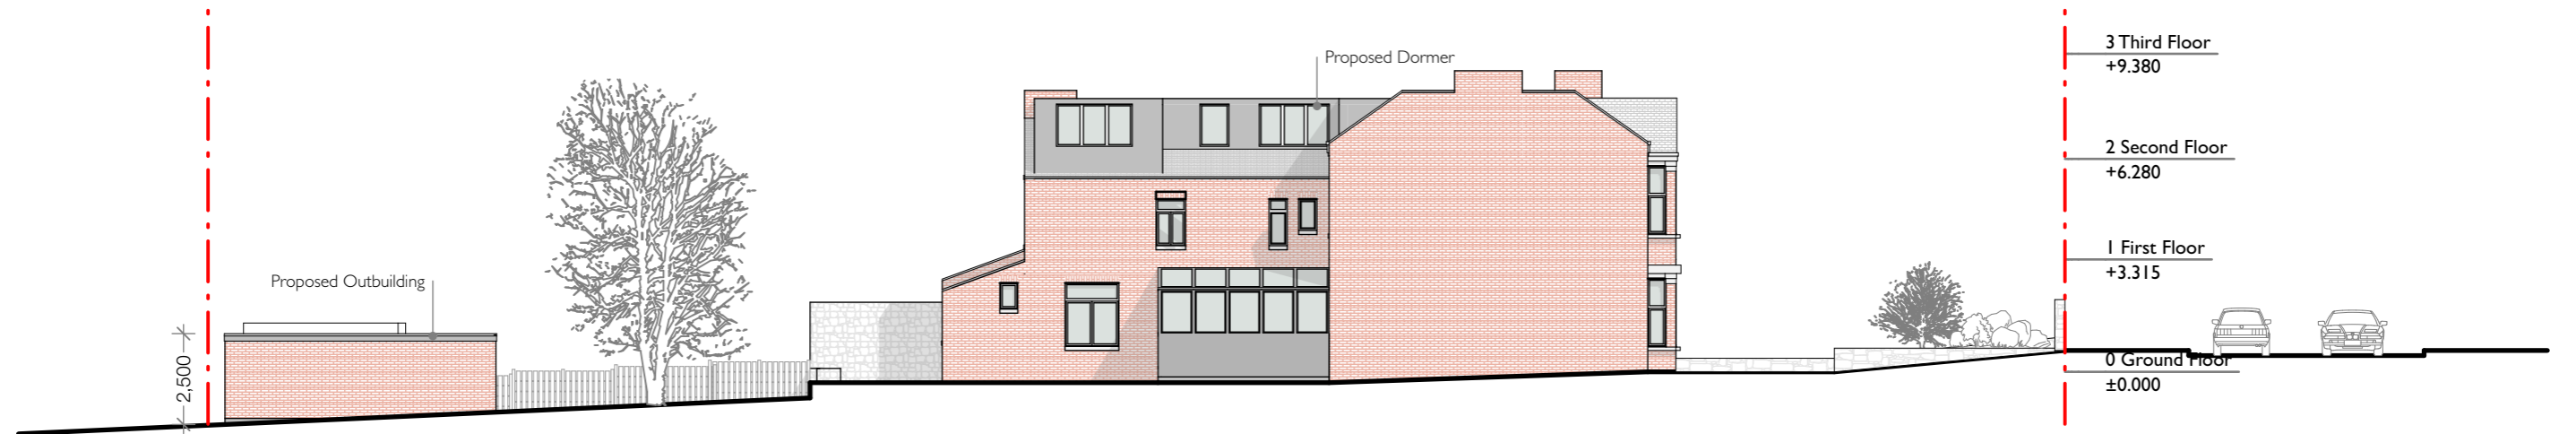

SCALE 1:100

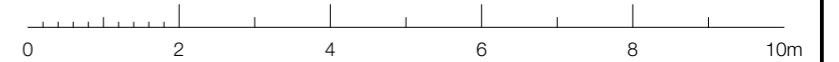

SCALE 1:200

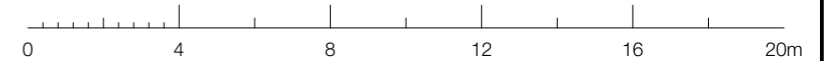

## PLANNING

© Eyal Moran Architects LTD. Do not reproduce the drawing without written permission.

© Eyal Moran Architects LTD. Do not reproduce the drawing without written permission.

REV	DATE	DESCRIPTION
PI	21/12/2023	Issued for planning
....		

BY  
MN

**AS ARCHITECTS  
AT STUDIO**

Concorde House  
Grenville Place  
London NW7 3SA

+44 (0)20 3621 8013  
studio@emarchitects.co.uk  
www.emarchitects.co.uk

**PROJECT**  
88 Hendon Lane London N3 3SL

**CLIENT**

**SCALE**  
1:100 @ A3

**DATE**  
21/12/2023

**DRAWN BY**  
MN

**APPROVED BY**  
EM

**DRAWING**  
Proposed Side Elevations

Purpose:

**PROJECT NO / DRAWING NO**  
**32207/P015**

**REVISION**  
**PI**