
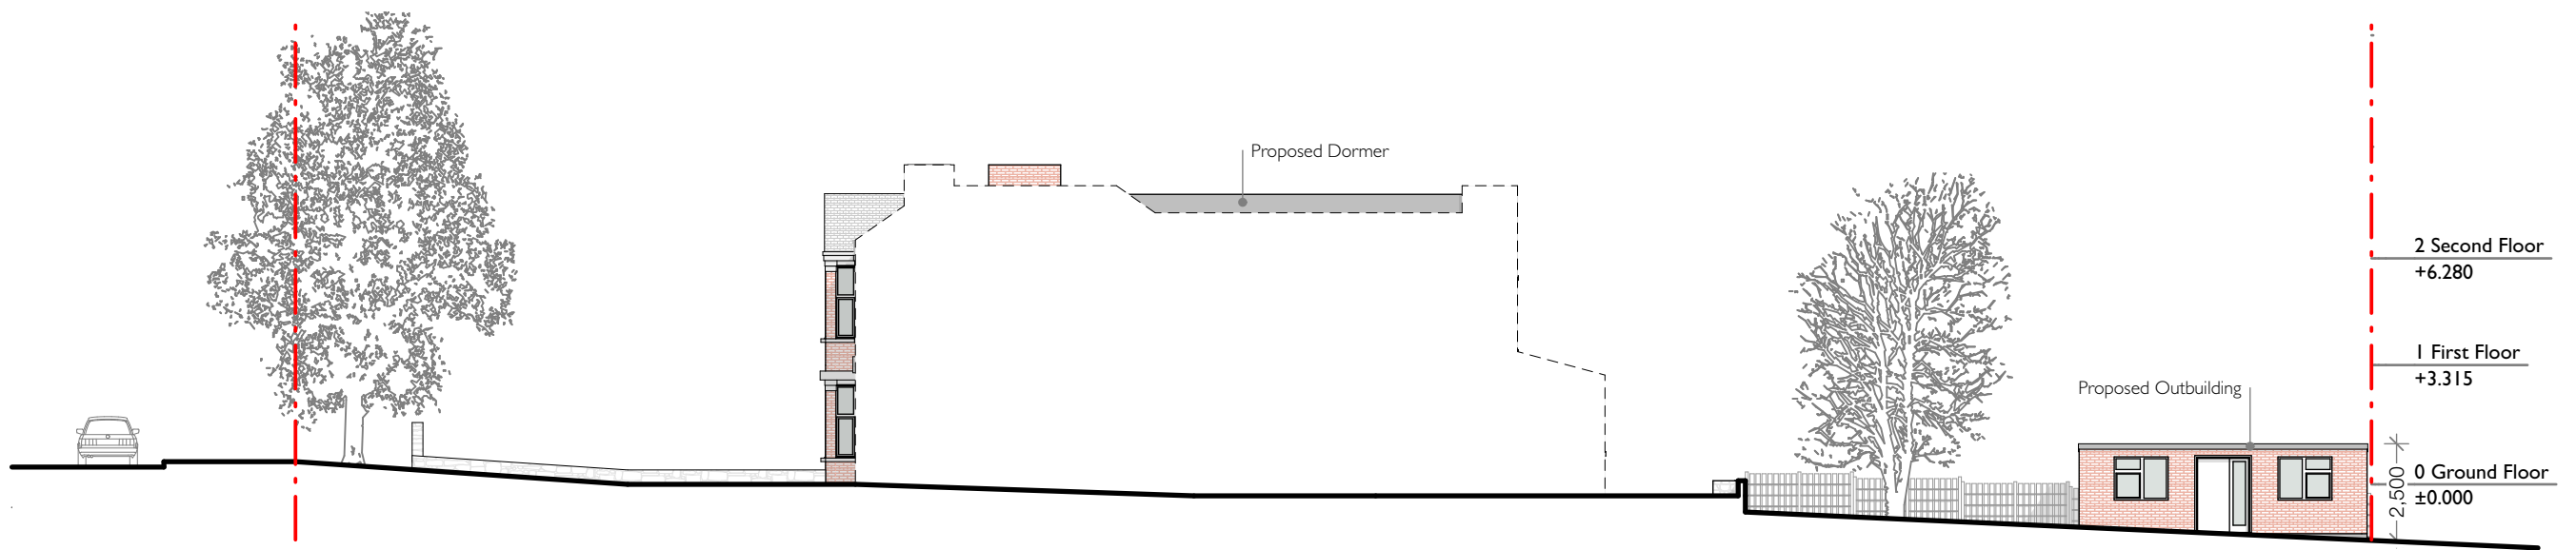


N North (Side) Elevation
scale 1:100

Proposed Dormer

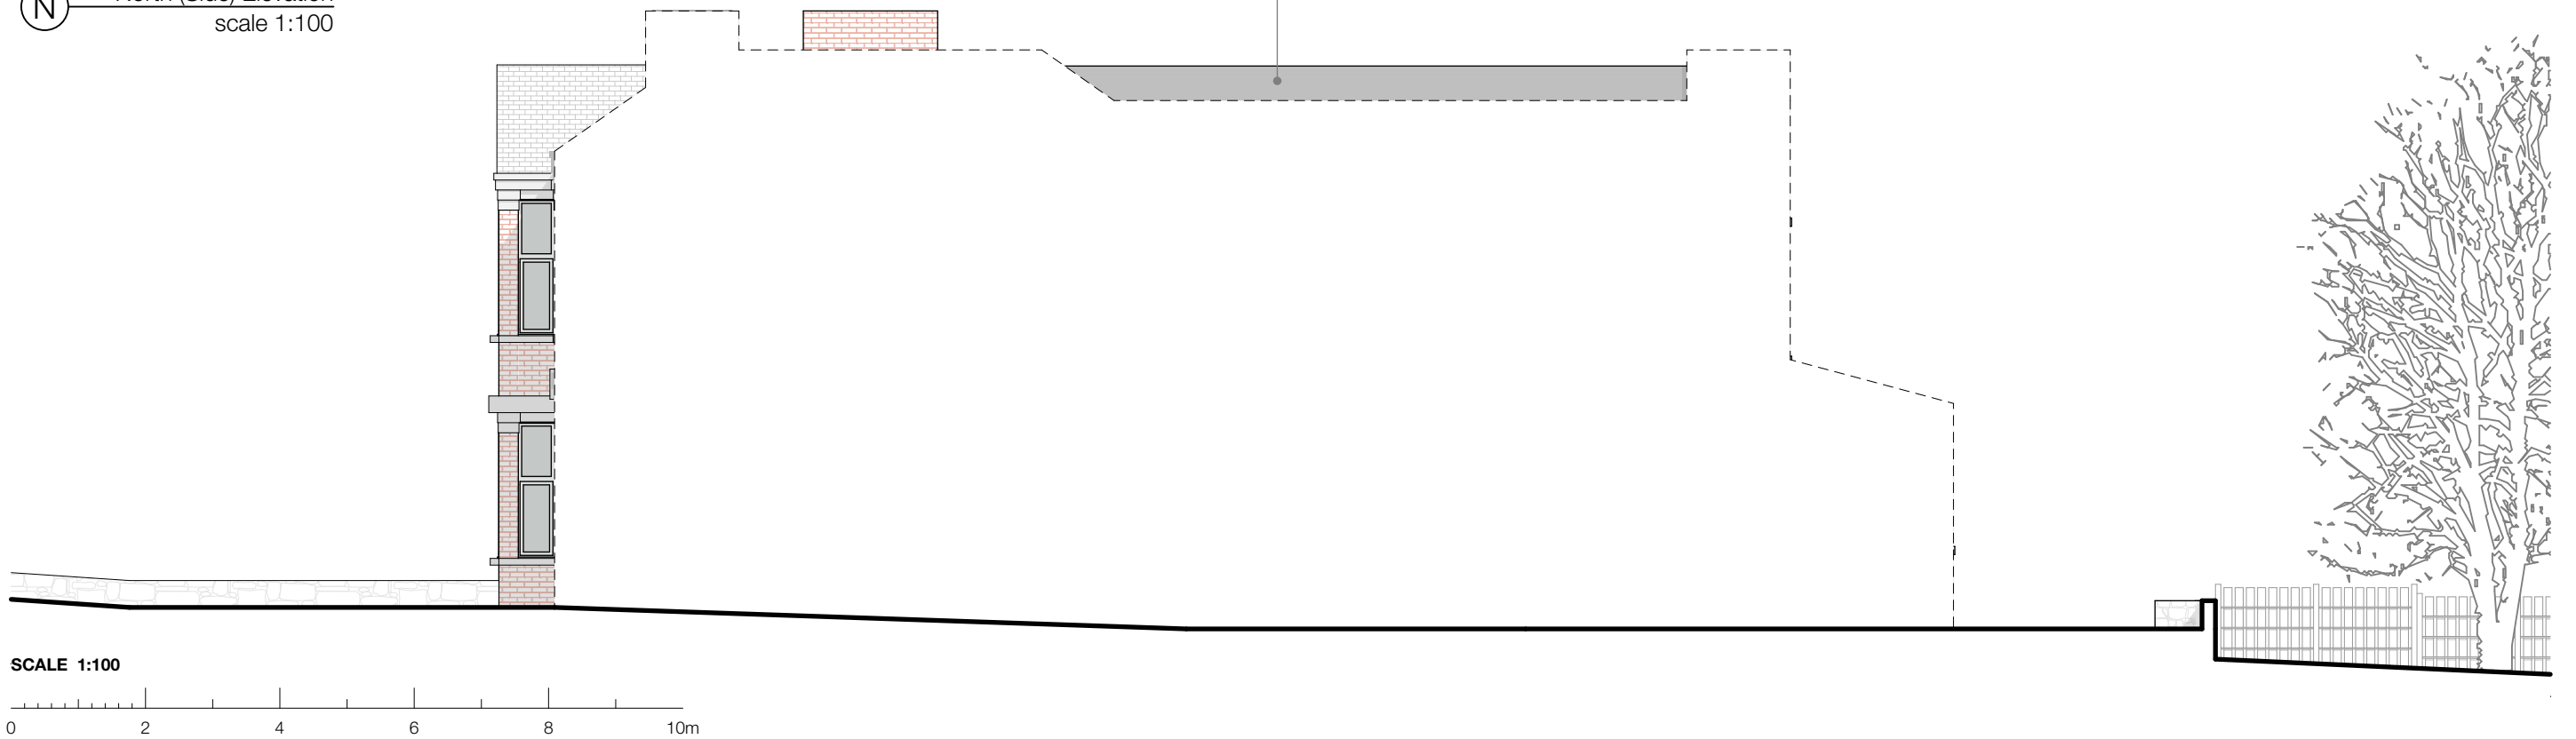

PLANNING

© Eyal Moran Architects LTD. Do not reproduce the drawing without written permission.

© Eyal Moran Architects LTD. Do not reproduce the drawing without written permission.

REV	DATE	DESCRIPTION	BY
PI	21/12/2022	Issued for planning	MN

AS ARCHITECTS AT STUDIO

Concorde House
Grenville Place
London NW7 3SA

+44 (0)20 3621 8013
studio@emarchitects.co.uk
www.emarchitects.co.uk

PROJECT
88 Hendon Lane London N3 3SL

CLIENT

SCALE 1:100 @ A3
DATE 21/12/2023
DRAWN BY MN
APPROVED BY EM

DRAWING
Proposed Side Elevations

Purpose:

PROJECT NO / DRAWING NO
32207/P016

REVISION
PI