


SCALE 1:500

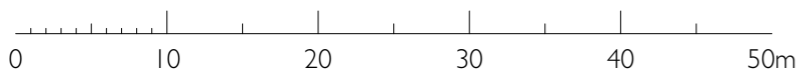

PLANNING

© Eyal Moran Architects LTD. Do not reproduce the drawing without written permission.

© Eyal Moran Architects LTD. Do not reproduce the drawing without written permission.

REV	DATE	DESCRIPTION	BY
PI	21/12/2023	Issued for planning	MN

AS ARCHITECTS
AT STUDIO

Concorde House
Grenville Place
London NW7 3SA

+44 (0)20 3621 8013
studio@emarchitects.co.uk
www.emarchitects.co.uk

PROJECT
88 Hendon Lane London N3 3SL

CLIENT

SCALE
1:500 @ A3

DATE
21/12/2023

DRAWN BY
MN

APPROVED BY
EM

DRAWING
Existing Block Plan

Purpose:

PROJECT NO / DRAWING NO
32207/P002

REVISION
PI