


1. All dimensions are to be verified by the Contractor on site, any discrepancies in this drawing are to be reported to the Architect immediately.
2. The Contractor shall not vary any work shown on this drawing without prior approval in writing from the Architect.
3. The Contractor shall supply a full set of shop drawings and specifications prior to commencement of work.
4. This drawing supersedes all previous issues of the same drawing number with an earlier revision suffix.
5. The Contractor shall immediately inform the Architect of the effect upon the programme and costs of any alterations to the proposed works shown on this drawing.
6. This drawing is the copyright of the Architect and the contents must not be disclosed to other parties without prior agreement.
7. All work must comply with relevant British Standards and Building Regulations requirements.
8. Drawing errors and omissions to be reported to the Architect immediately.
9. DO NOT SCALE FROM DRAWINGS.
10. IF IN DOUBT CONTACT ARCHITECT IMMEDIATELY


GUY LOGAN, is the trading name for Guy Logan Architects Ltd.
 Alastair Whittaker
 M: 07738765458
 N: al@guyloganarchitects.co.uk

Drawing Revision Issue

Rev	Date	Description

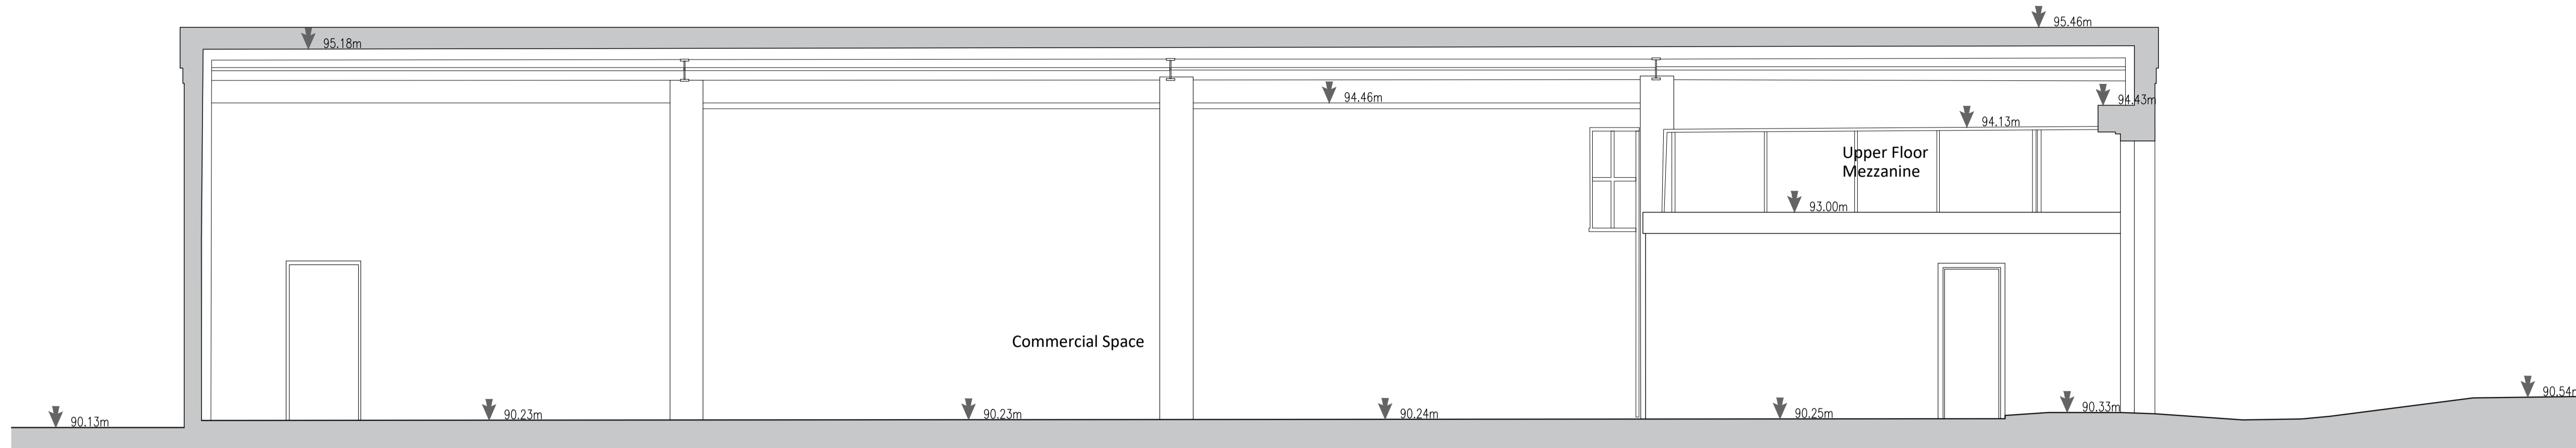

A - Proposed Long Section

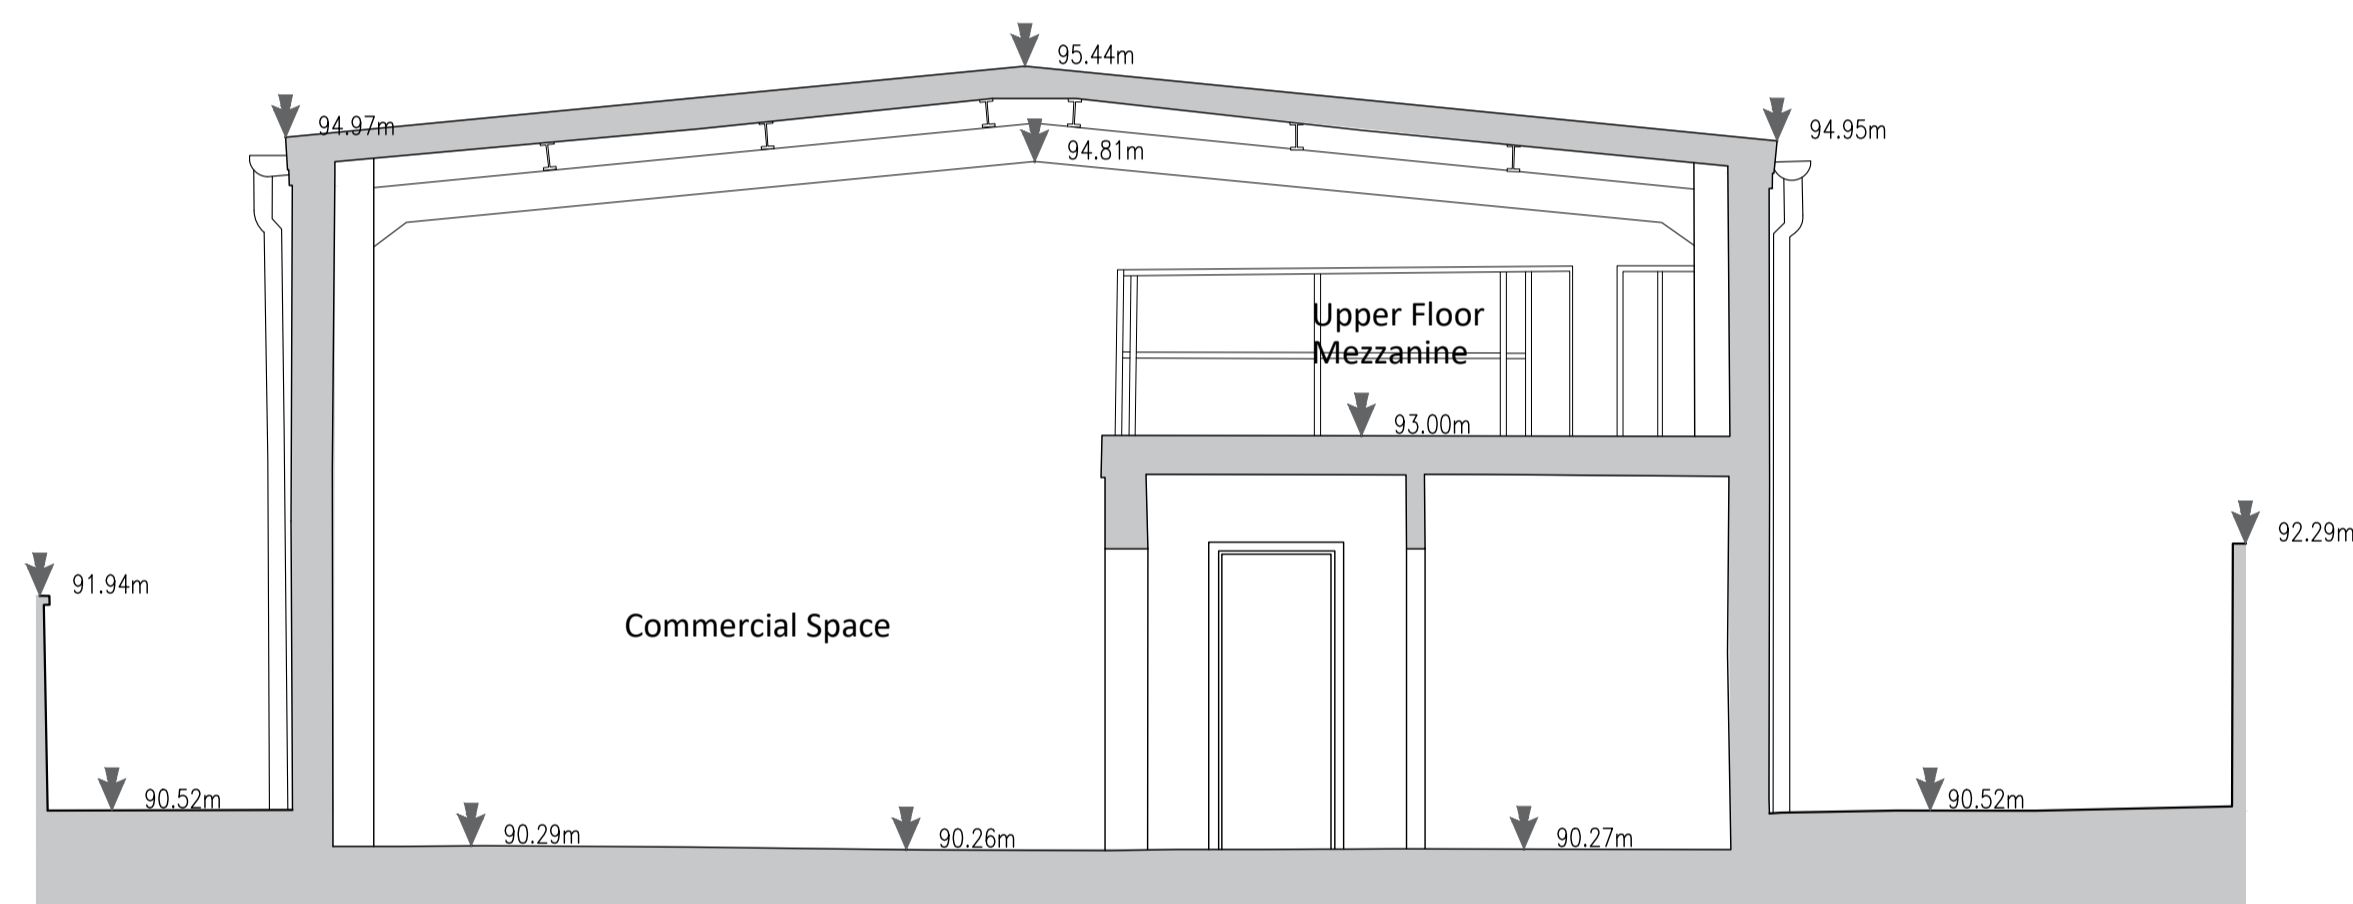

B - Proposed Cross Section

GUY LOGAN

Project No
2073

Client
 DH Commercial Properties Ltd

Project
 Lynx House, (rear of 12-22 Falkland Avenue)

Title
 Proposed Sections

Status
PLANNING

Date
30.11.23

Scale
1:50@A1

Drawing No
GLA-ZZ-SS-DR-A-20301

Rev
P1

