




EXISTING SIGNAGE
FASCIA BOARD

TERRACING FROM
STREET LEVEL TO
MAIN ENTRY

1 EXISTING (MAIN) STREET ELEVATION

Scale 1:50 at A3

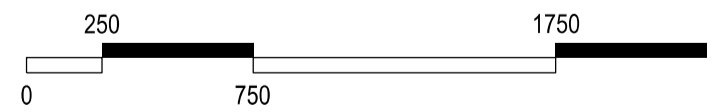

DRAFT - CONCEPT STAGE

**COMMON
GROUND
WORKSHOP**
COPYRIGHT AND NOTES
DO NOT SCALE FROM THIS DRAWING. ALL DIMENSIONS TO BE VERIFIED ON SITE BY CONTRACTOR
PRIOR TO COMMENCEMENT OF ANY SHOP DRAWINGS AND ANY WORKS ON SITE. REPORT ALL
DISCREPANCIES TO THE ARCHITECT IMMEDIATELY.
THIS DRAWING TO BE READ IN CONJUNCTION WITH ALL RELATED ARCHITECT/ENGINEERS DRAWINGS/
DETAILS AND ALL OTHER RELEVANT INFORMATION.

COMMON GROUND WORKSHOP LTD
The Common E2
53 Old Bethnal Green Rd, London, E2 6QA
T 077 65257123
info@commongroundworkshop.co.uk
www.commongroundworkshop.co.uk

AMENDMENTS			
REV	DATE	DESCRIPTION	BY
A	08.01.2024	DRAFT - CONCEPT DESIGN	MDS

CONSULTANT(S)
Project Manager: -
Structural Engineer: -
MEP Services Engineer: -
Planning Consultant: -
Daylight / Sunlight Consultant: -
Cost Consultant: -

ADDITIONAL NOTES:
All dimensions in MM unless otherwise stated.
This drawing is to be read in conjunction with all relevant documents.
This drawing is to be read in conjunction with all Engineer's drawings. Contractor to provide Structural Engineering/ design.
Do not scale from this drawing.
Report any errors, contradictions, & omissions to the architect as soon as possible.

CLIENT(S)
TOM CURTIS-POWLEY

PROJECT
**THE SQUARE -
NEIGHBOURHOOD CAFE**

DRAWING TITLE(S)
**EXISTING STREET (MAIN)
ELEVATION**

SCALE 1:50@A3 / 1:25@A1	DRAWN MS	CHECKED MS
PROJECT NUMBER CGW-29-TS-XXXX	DATE JANUARY 2024	
DRAWING NUMBER CGW-29-TS-SD-A-1020	REVISION A	