




- This drawing is not to be scaled.
- Contractors must check all dimensions on site, Architect to be notified of any discrepancies in figured dimensions.
- This drawing is copyright.

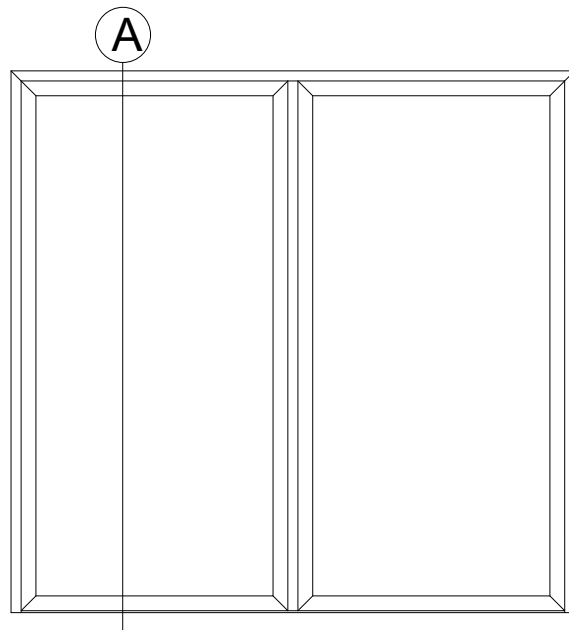


Aluminium French Door Key

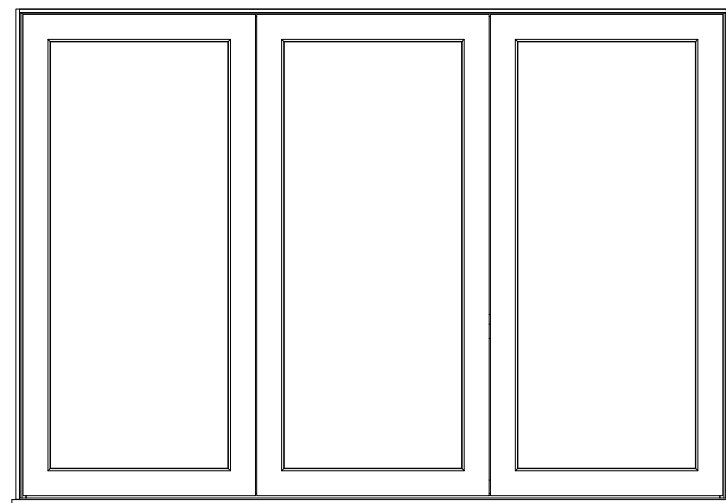


Aluminium Bifold Door Key

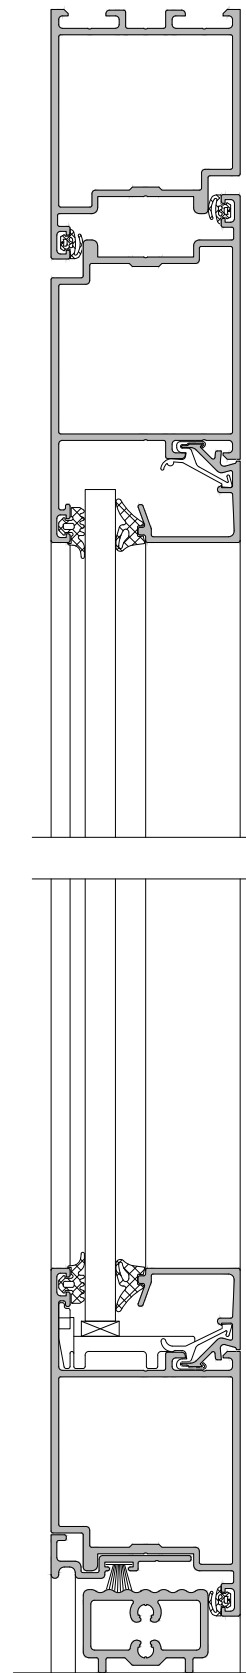

Aluminium Door  
Detail Section A  
1:2

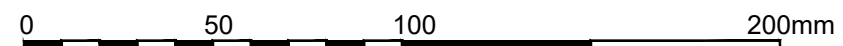

Scale @ 1:2

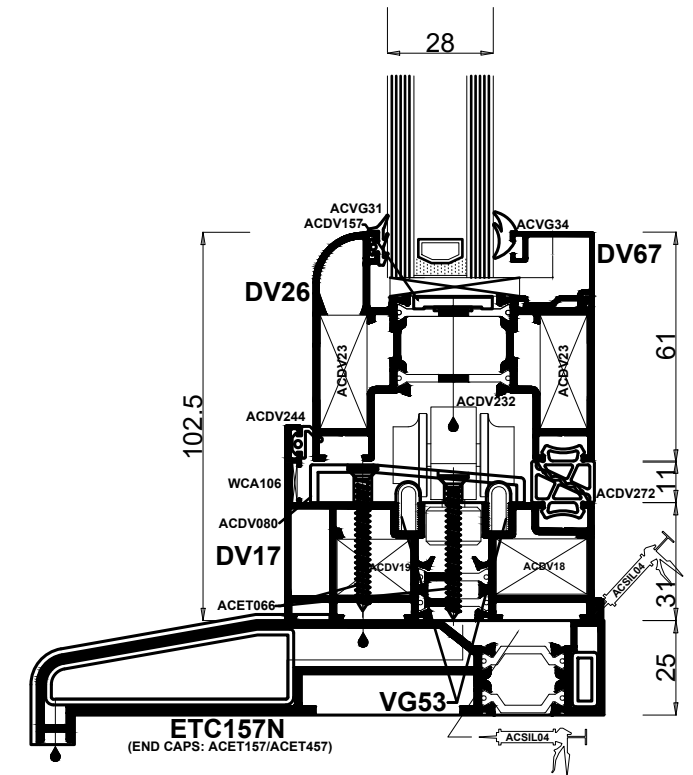

Aluminium Bifold Door Cill  
1:2

Rev.	Drawn	Description	Date
A	DP	Updated to client's comments	18.01.2024

**MP ARCHITECTS LLP**  
CHARTERED ARCHITECTS

Great Basons, Basons Lane, Ongar, Essex. CM5 9AR

T: 01277 364979 E: info@mparchitectsllp.co.uk  
W: www.mparchitectsllp.co.uk

Status	FOR PLANNING
Project	Land to rear of 41A High Road Orsett, RM16 3ER
Drawing	Door Details

Scale	As indicated @ A3	Date	August 2022
Drawn by	NH	Project no.	2212
Checked by	MP	Drawing no.	05
		Revision	A