



41

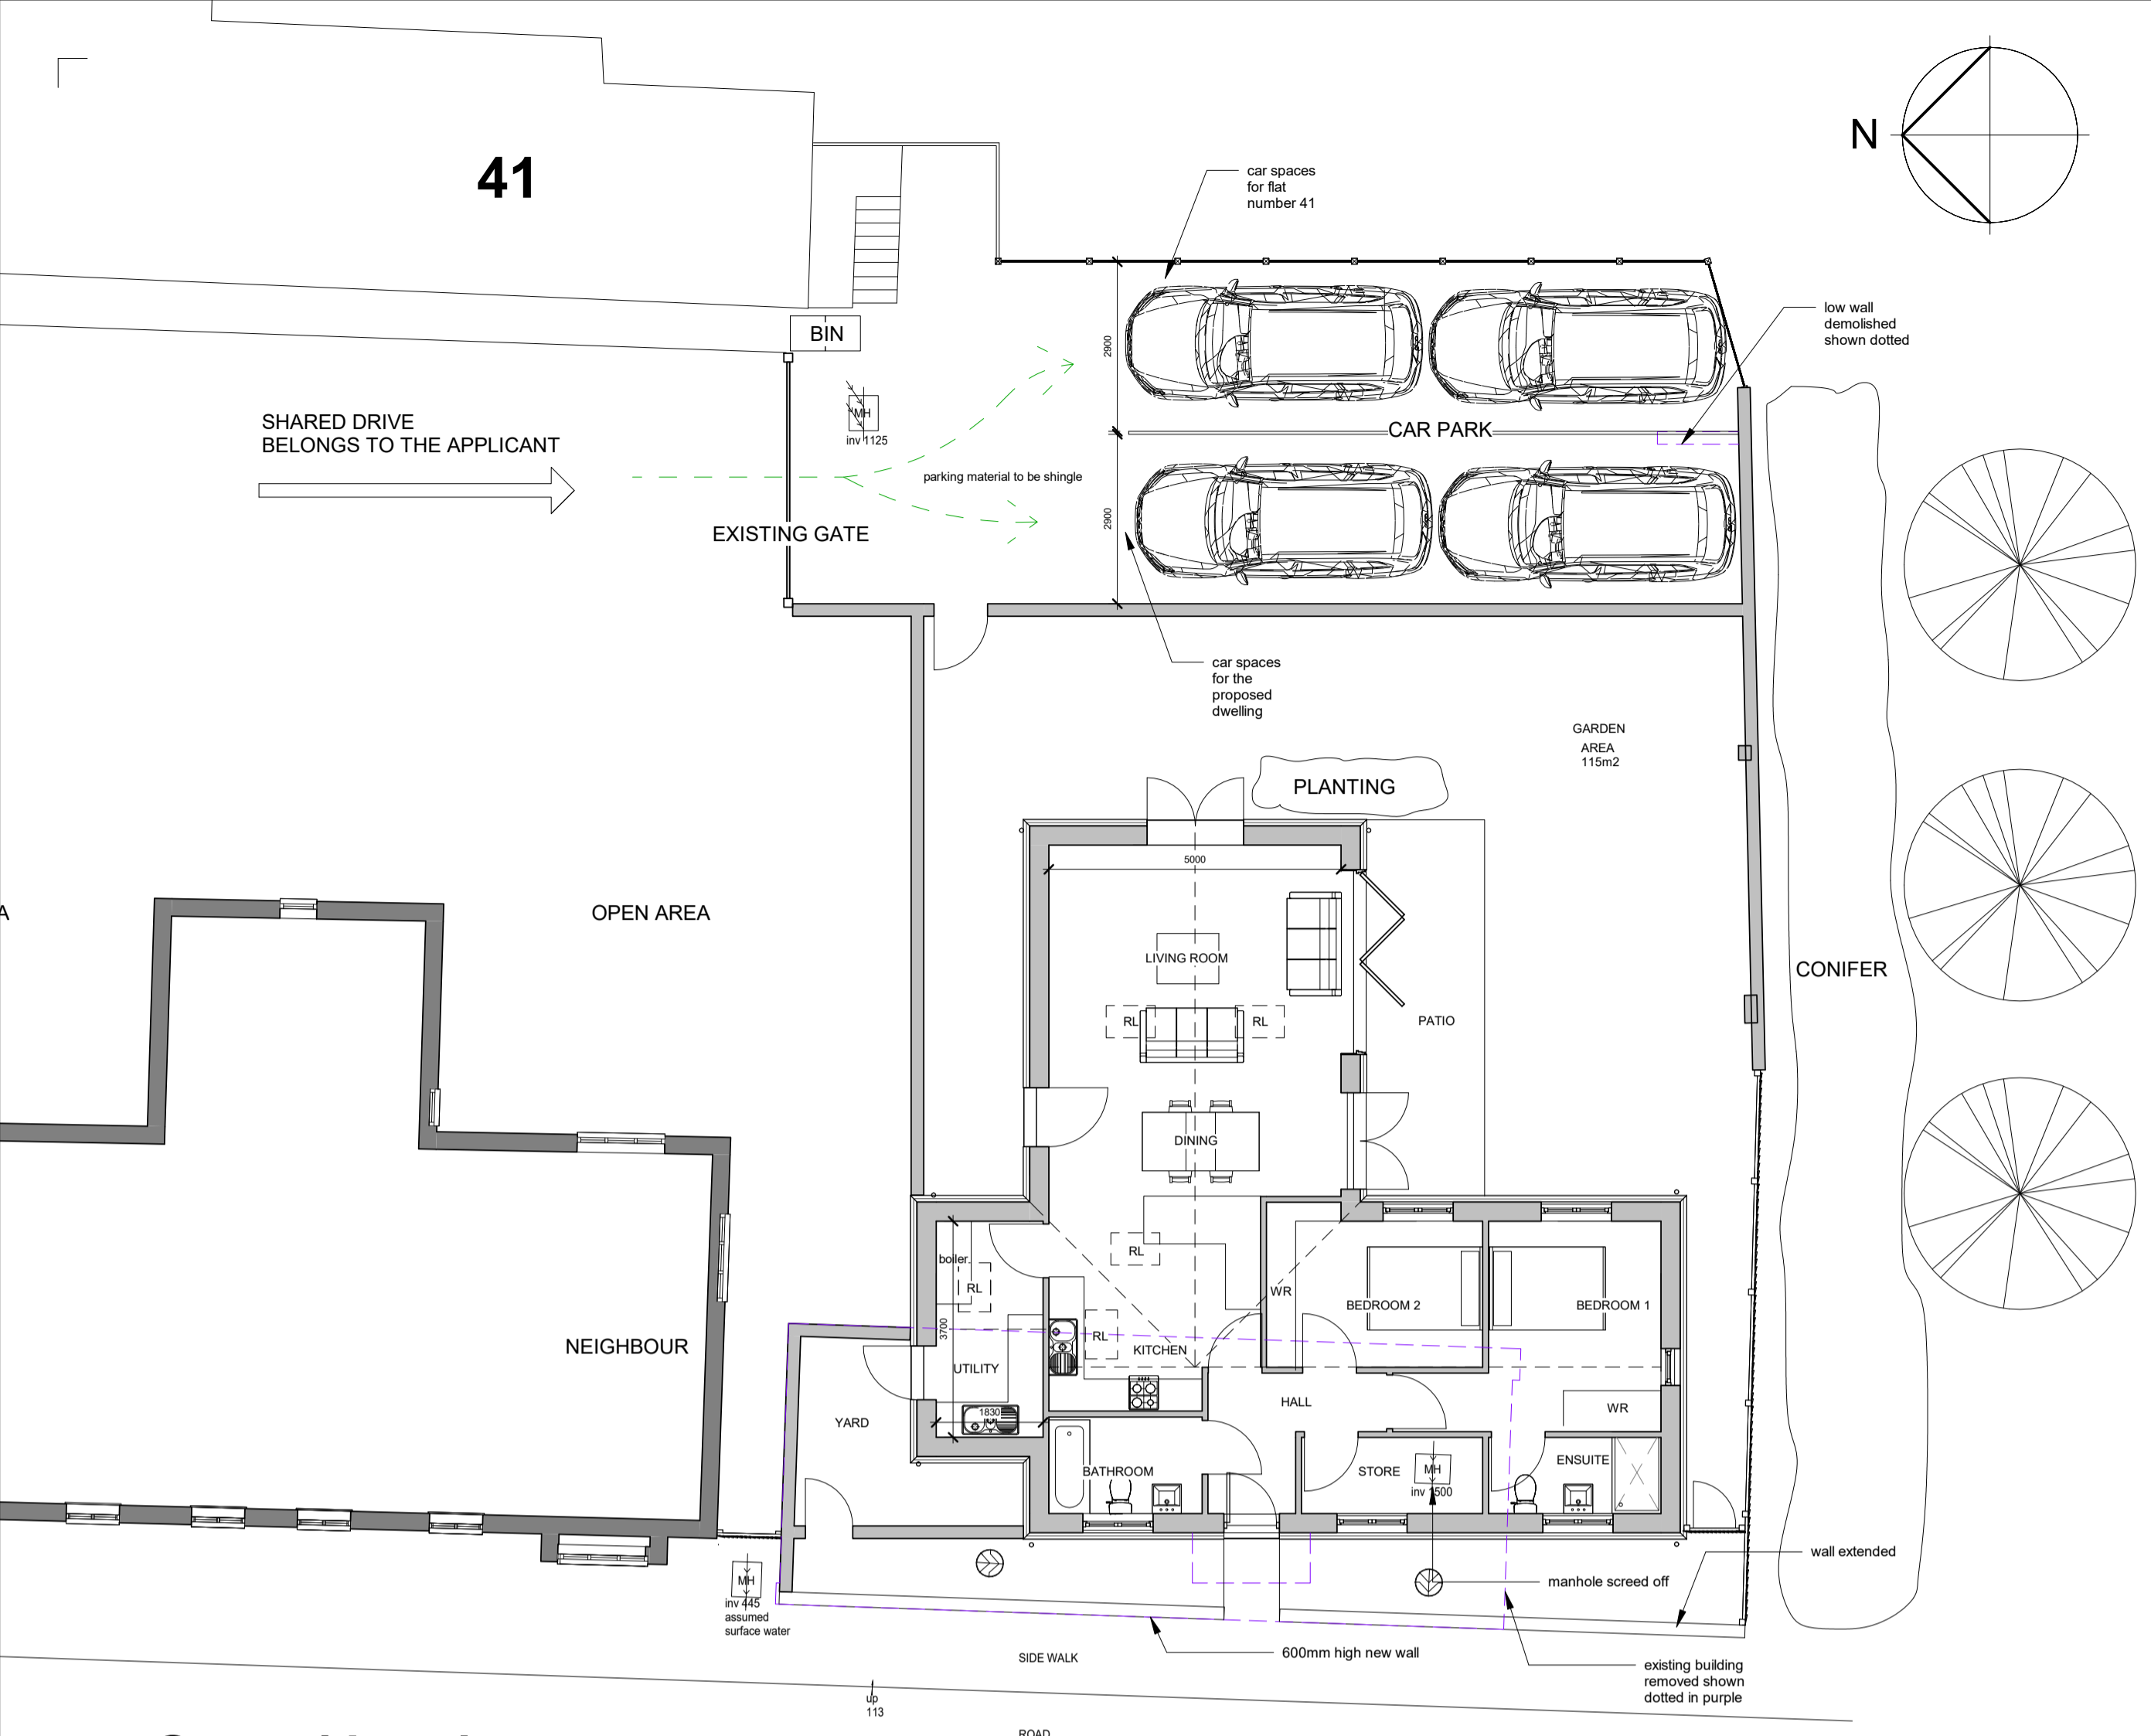


Ground Level
1 : 100




Rear View 3D

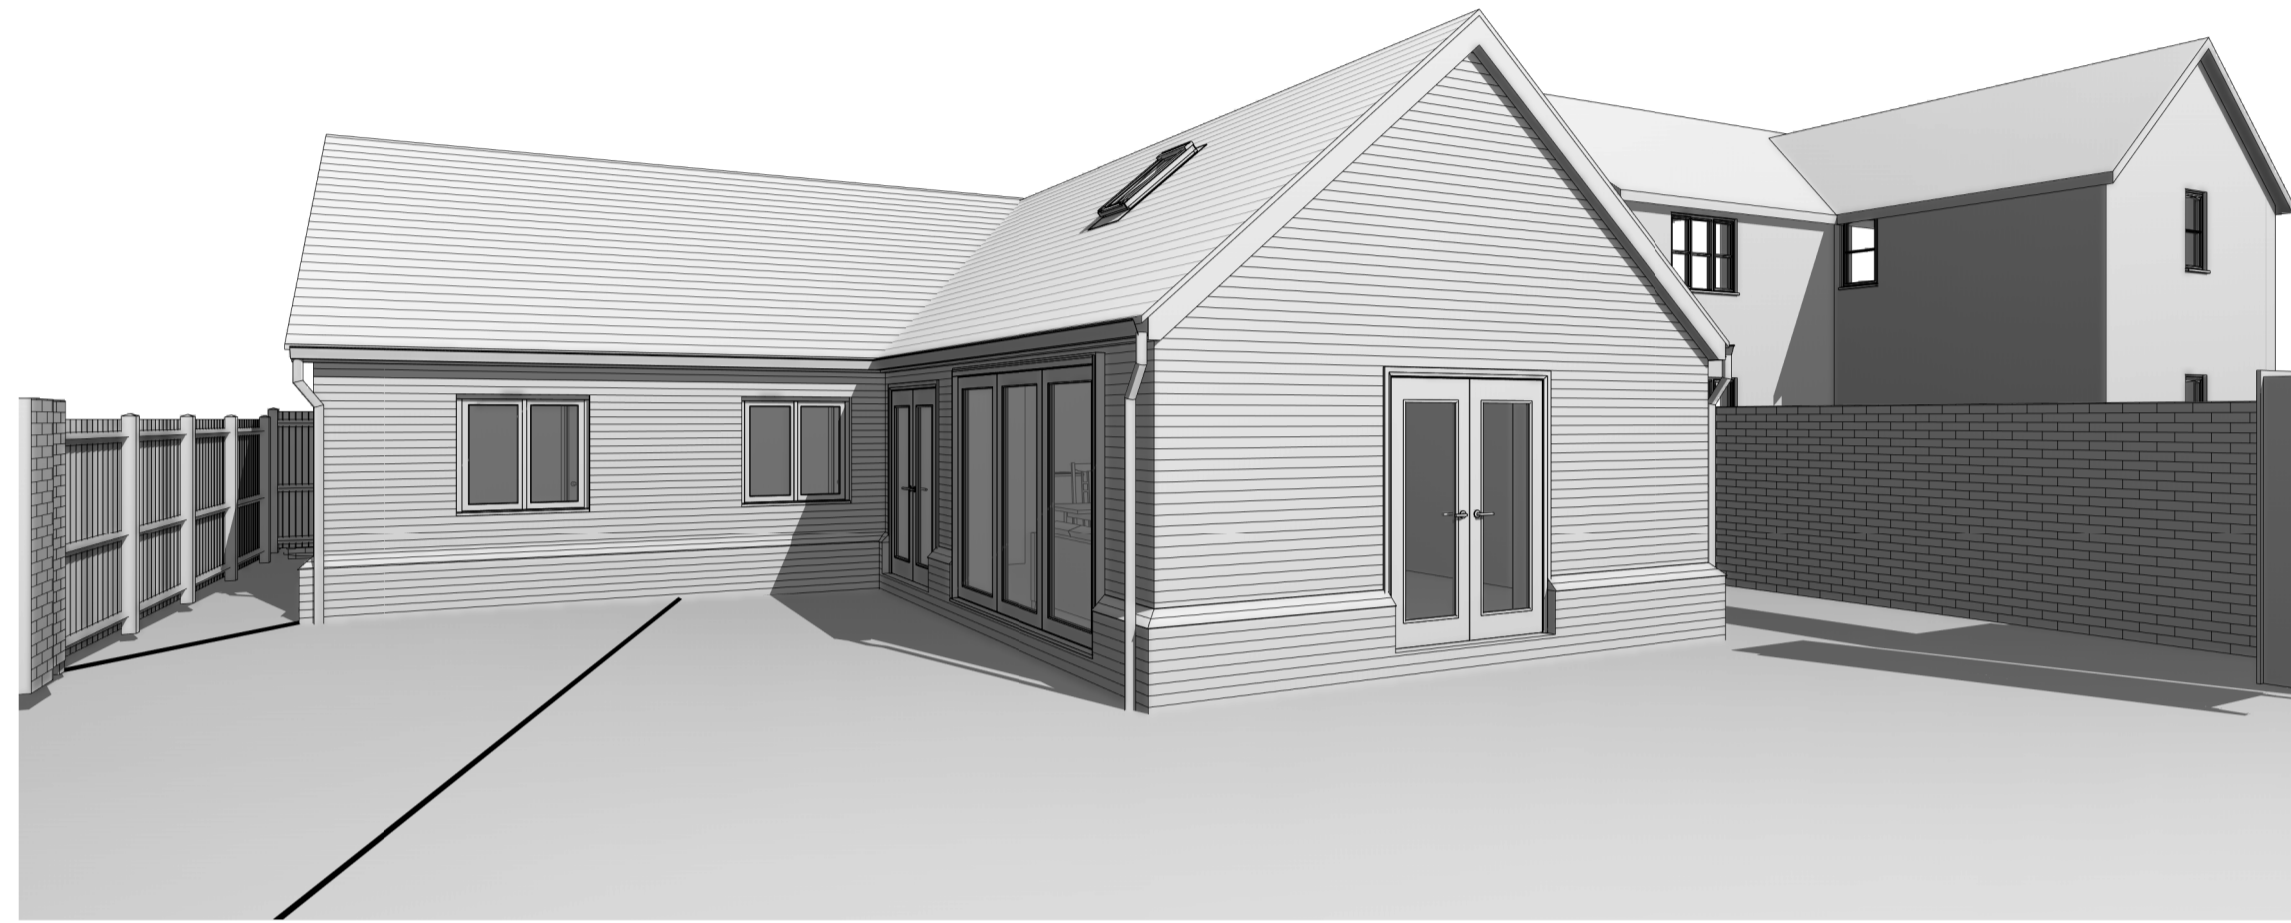


Location Plan
1 : 1250

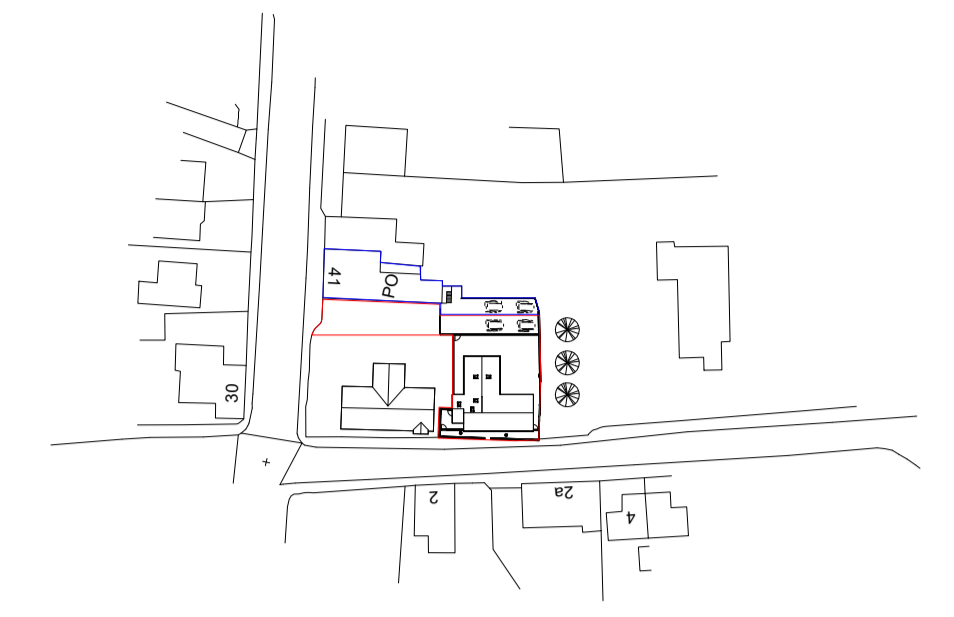

Block Plan
1 : 500

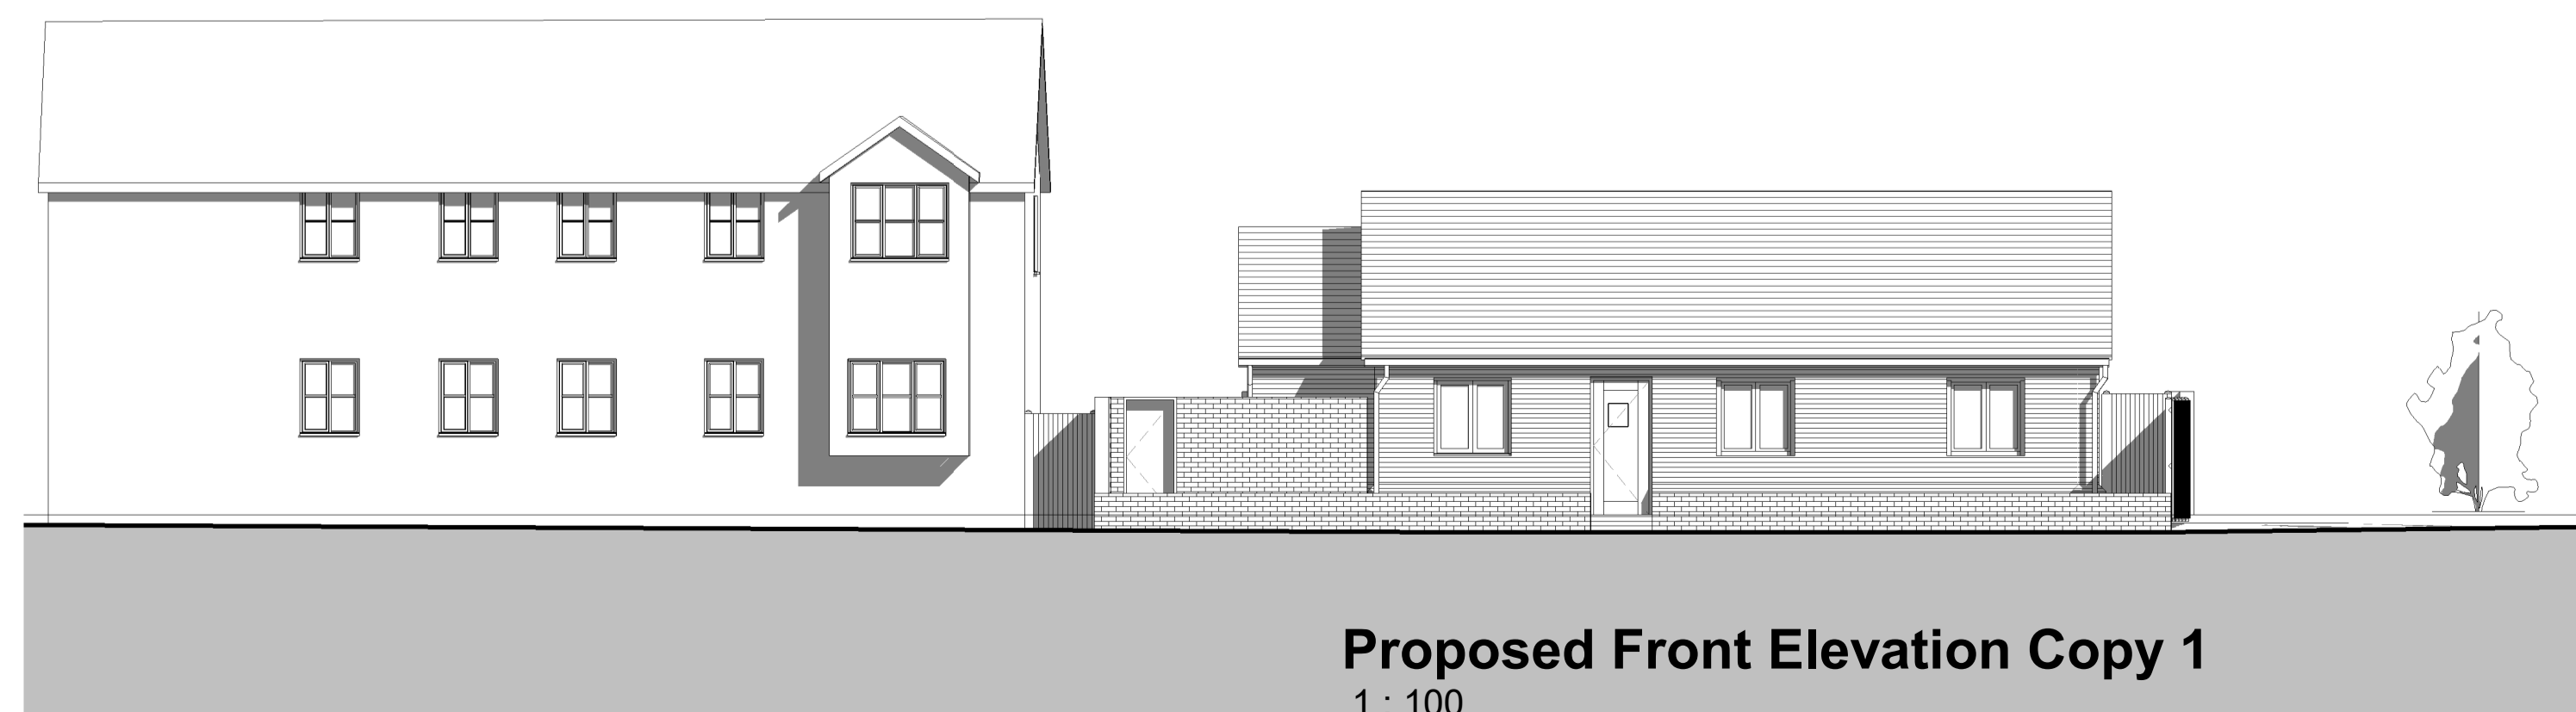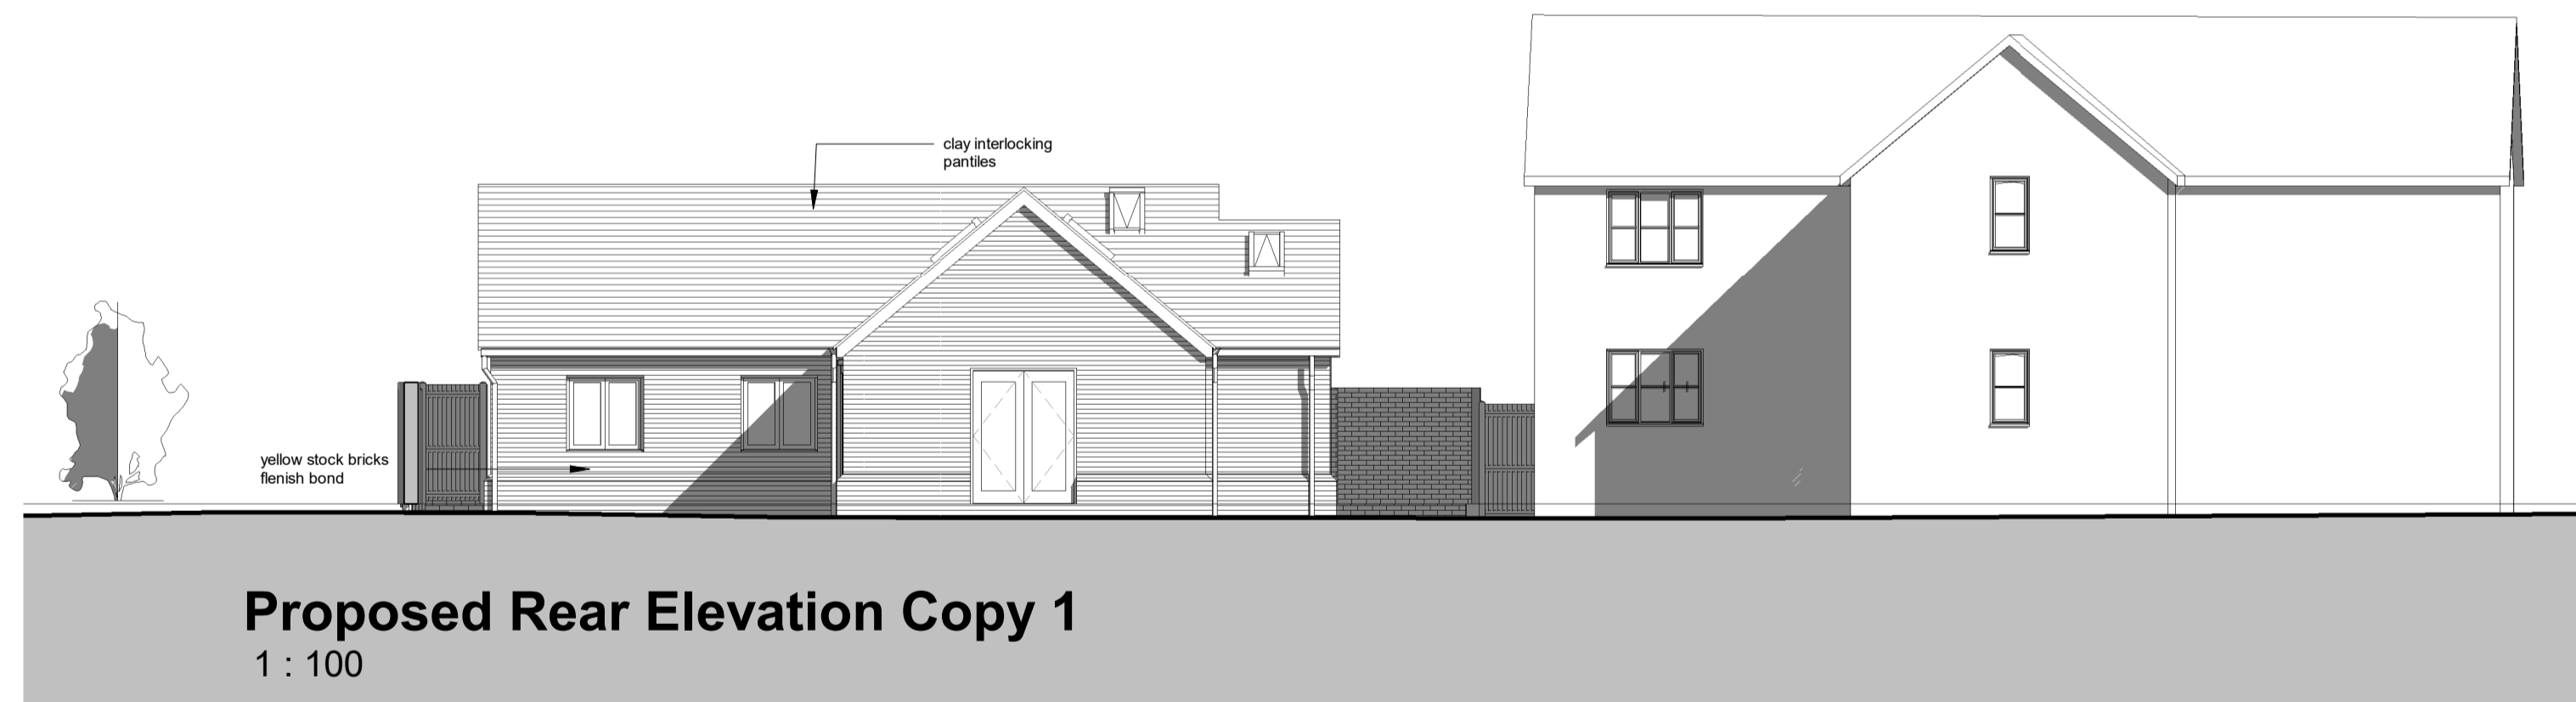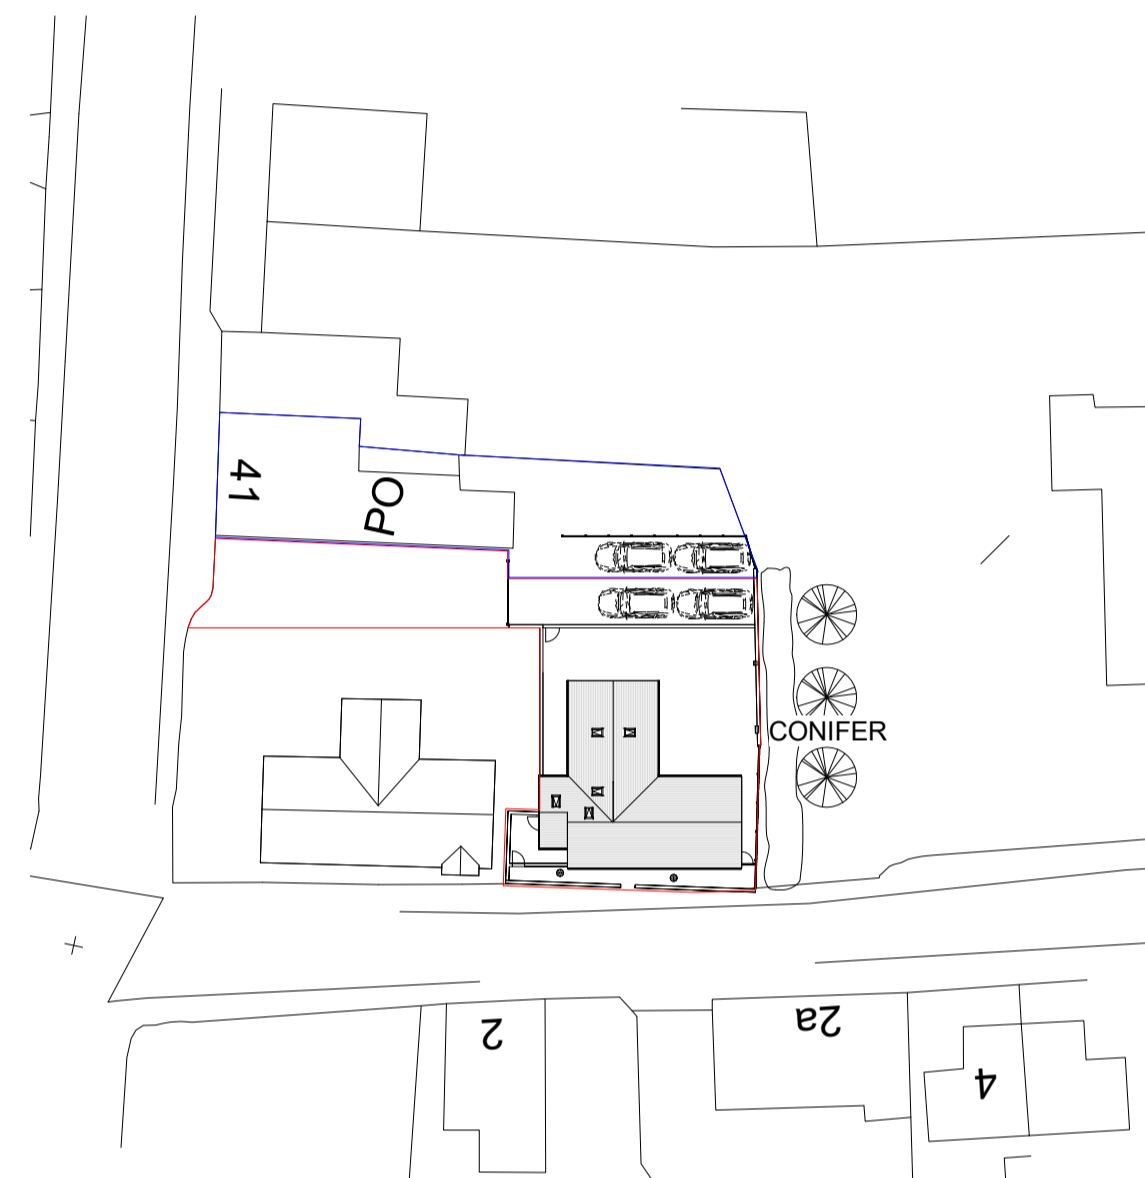

- This drawing is not to be scaled.
- Contractors must check all dimensions on site, Architect to be notified of any discrepancies in figured dimensions.
- No part of this drawing should be reproduced in any manner without written permission of MP Architects except for the use it was created for.

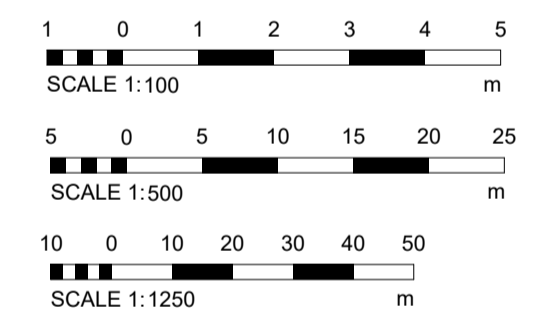

Rev.	Drawn	Description	Date
K	DP	Updated to client's comments	17/01/2024
J	NH	Sweep path added for parking	24/11/2022
I	NH	Annotation removed	02/12/2021
H	NH	Boundary outline amended	14/09/2021
G	NH	Roof amended to conservation officers comments	23/09/2021
F	NH	Amended to planners comments	05/11/2020
E	NH	Amended to highway comments	29/10/2020
D	NH	Removed porch, reduced utility	30/09/2020
C	NH	Amended after the refusal	04/08/20
B	NH	Car park added for flat 41	06/11/19
A	NH	Amended to clients comments	16/09/19

MP CHARTERED ARCHITECTS
Architects and Designers

Great Basons, Basons Lane, Ongar, Essex, CM5 9AR
T: 01277 364979 E: info@mparchitects.co.uk
W: www.mparchitaredarchitects.co.uk

Status **FOR PLANNING**

Project **Land to rear of 41A High Road Orsett, RM16 3ER**

Drawing **Proposed Drawings**

Scale **As indicated** Date **August 2019**

Sheet Size **A1** Project no. **2212**

Drawn by **NH** Drawing no. **02**

Checked by **MP** Revision **K**