



NOTE:
THIS DRAWING MUST NOT BE SCALED. THE CONTRACTOR IS TO CHECK ALL DIMENSIONS ON SITE
D:\1\SHAPE OF ARCHITECTURE\PRIVATE PROJECTS\189_18-22 Craven Hill W2 3DS\DRAWINGS\ELEVATIONS_CCTV POSITIONS

KEMP HOUSE, 140 CITY ROAD, LONDON, EC1V 2NX, UK
T: +44 (0) 7525 338664 Anna
T: +44 (0) 7707 929982 Katarzyna
E: info@shapeofarchitecture.com

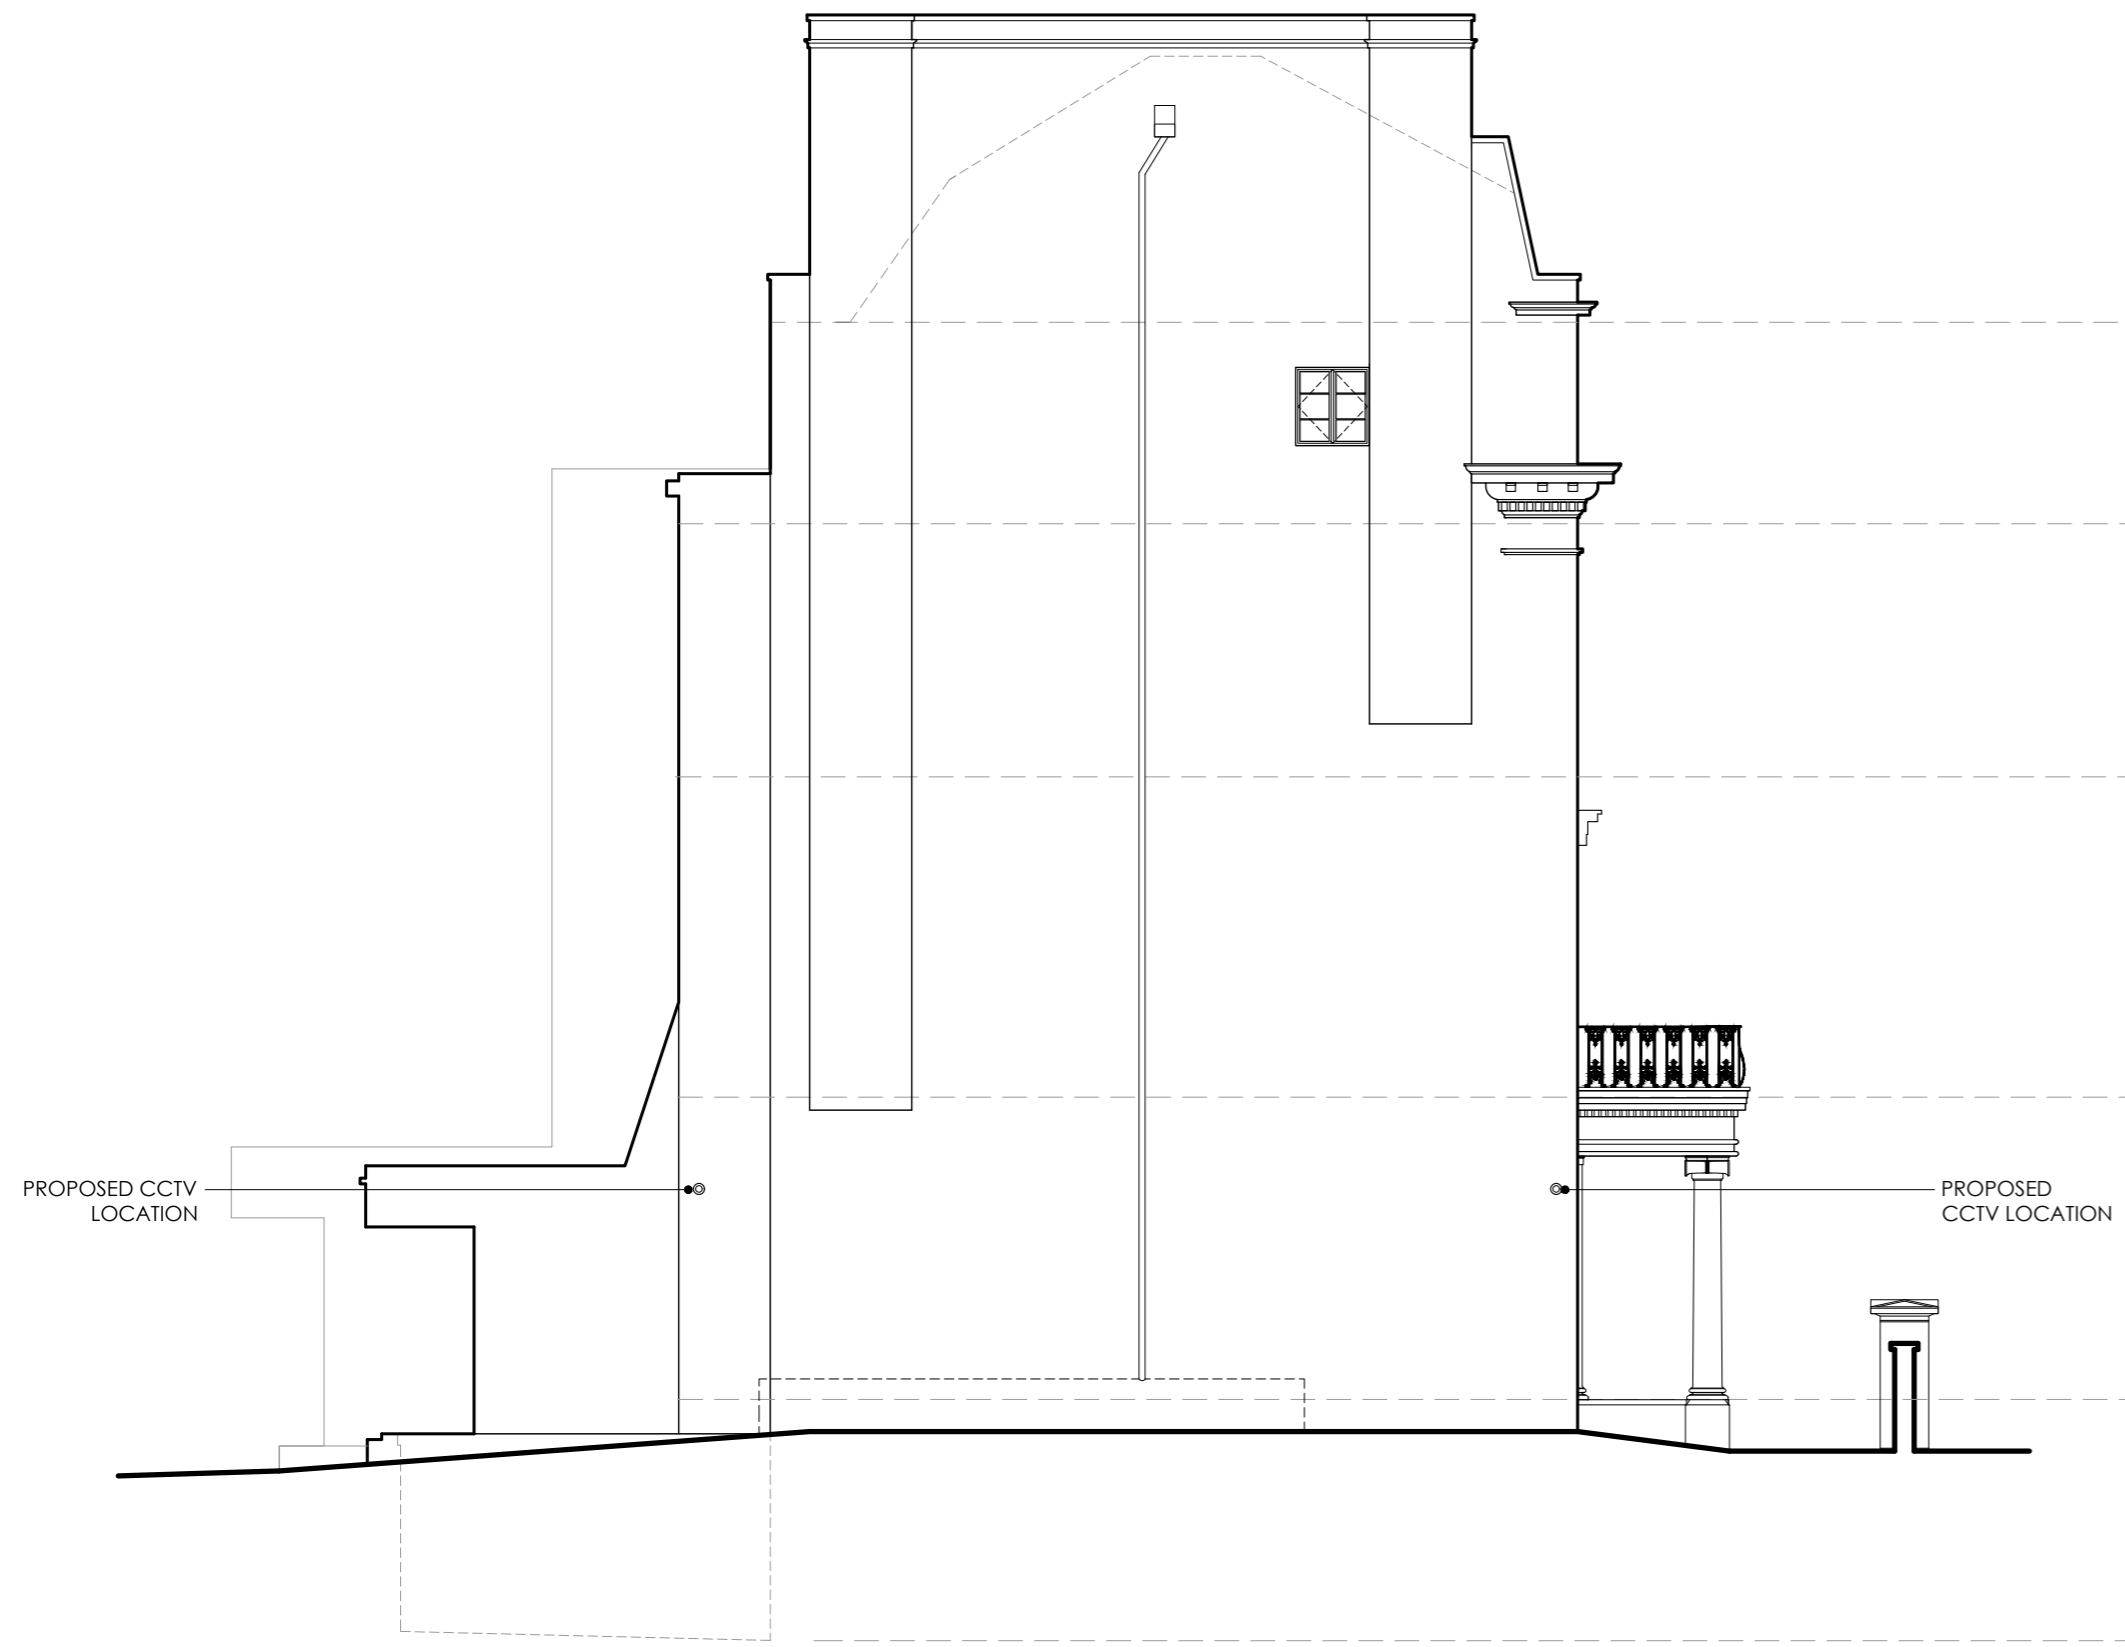

PROPOSED SIDE ELEVATION (WEST)
scale 1:100

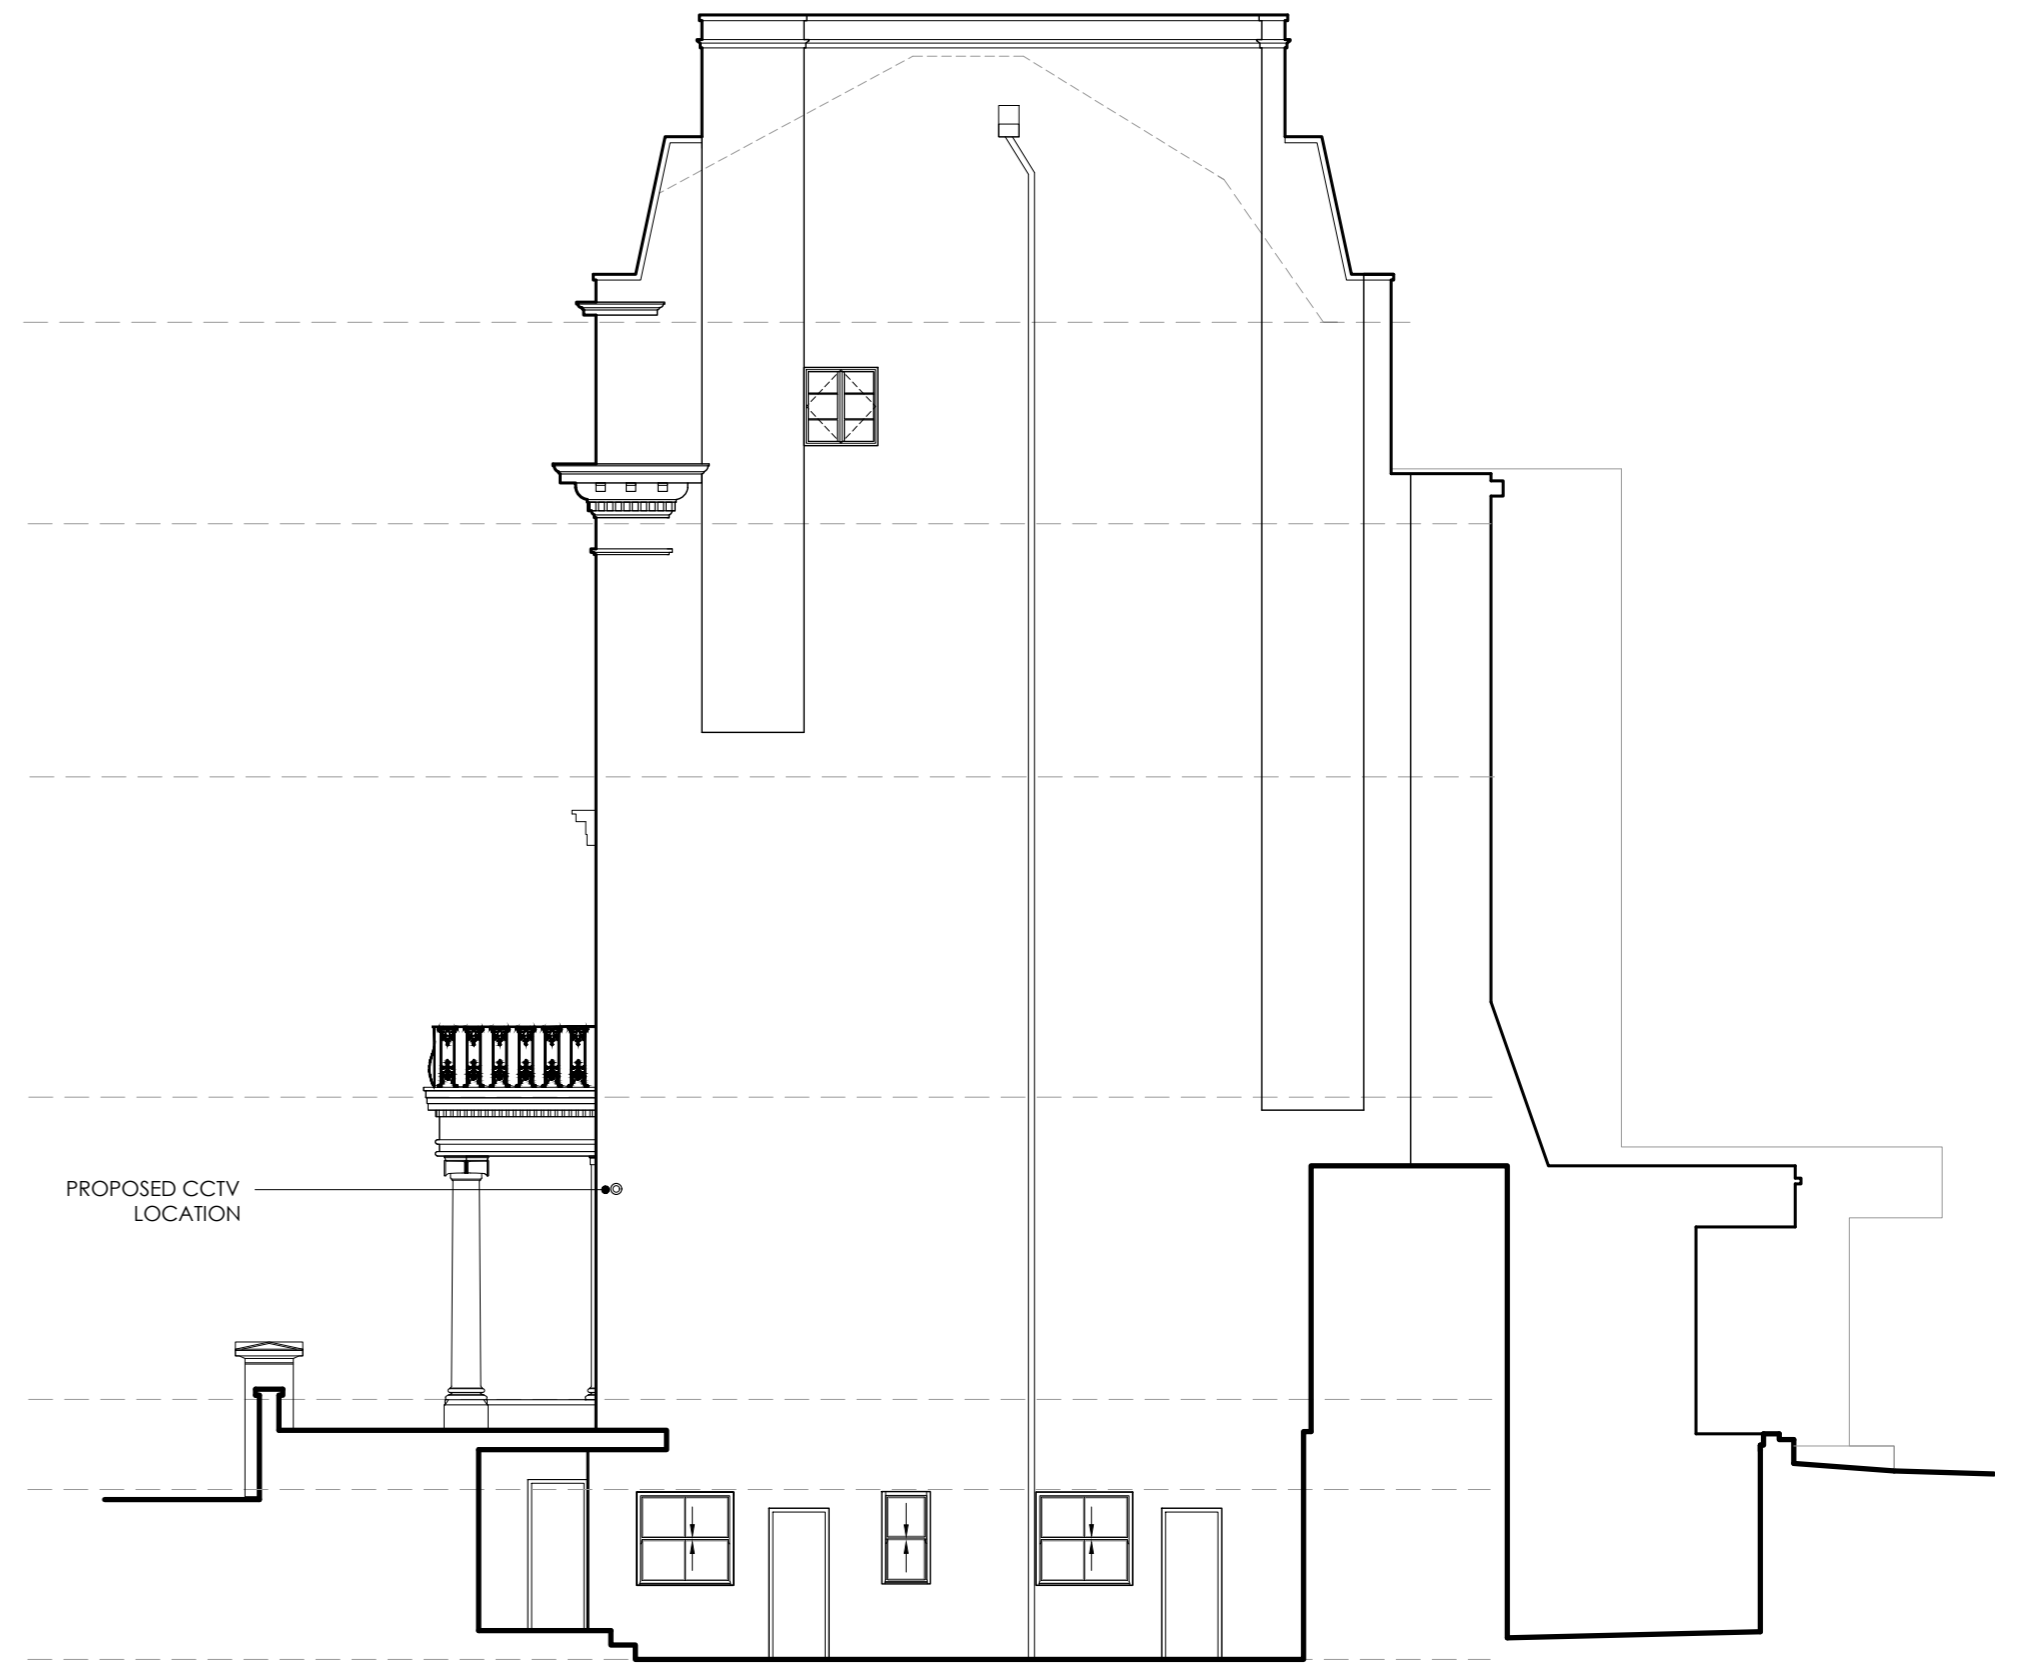

PROPOSED SIDE ELEVATION (EAST)
scale 1:100

REV	DATE	IN/L	DESCRIPTION	CHK	REV	DATE	IN/L	DESCRIPTION	CHK	REV	DATE	IN/L	DESCRIPTION	CHK	REV	DATE	IN/L	DESCRIPTION	CHK
01	24/01/17	AZ																	
00	23/11/03	AZ																	

LEAD CONSULTANT:
SHAPE OF ARCHITECTURE
PROJECT:
18-22 Craven Hill W2 3DS
CLIENT:
CHG Properties Ltd C/O Winkworth
DRAWING NOTE:
SIDE ELEVATIONS CCTV LOCATIONS

DRAWING STATUS			REVISION
PRELIMINARY	SCALE:	PAPER SIZE:	01
1:100 @ A2	A2		
JOB NO.	DRAW. NO.	DRAWING TITLE	
189 -	D.05 -	SIDE ELEVATIONS CCTV LOCATIONS	