



NOTE:
THIS DRAWING MUST NOT BE SCALED. THE CONTRACTOR IS TO CHECK ALL DIMENSIONS ON SITE.
D:\1\SHAPE OF ARCHITECTURE\PRIVATE PROJECTS\189_18-22 Craven Hill W2 3DS\DRAWINGS\ELEVATIONS_CCTV POSITIONS

KEMP HOUSE, 140 CITY ROAD, LONDON, EC1V 2NX, UK
T: +44 (0) 7525 338664 Anna
T: +44 (0) 7707 929982 Katarzyna
E: info@shapeofarchitecture.com

UNAUTHORIZED COPY DRAFT COPY

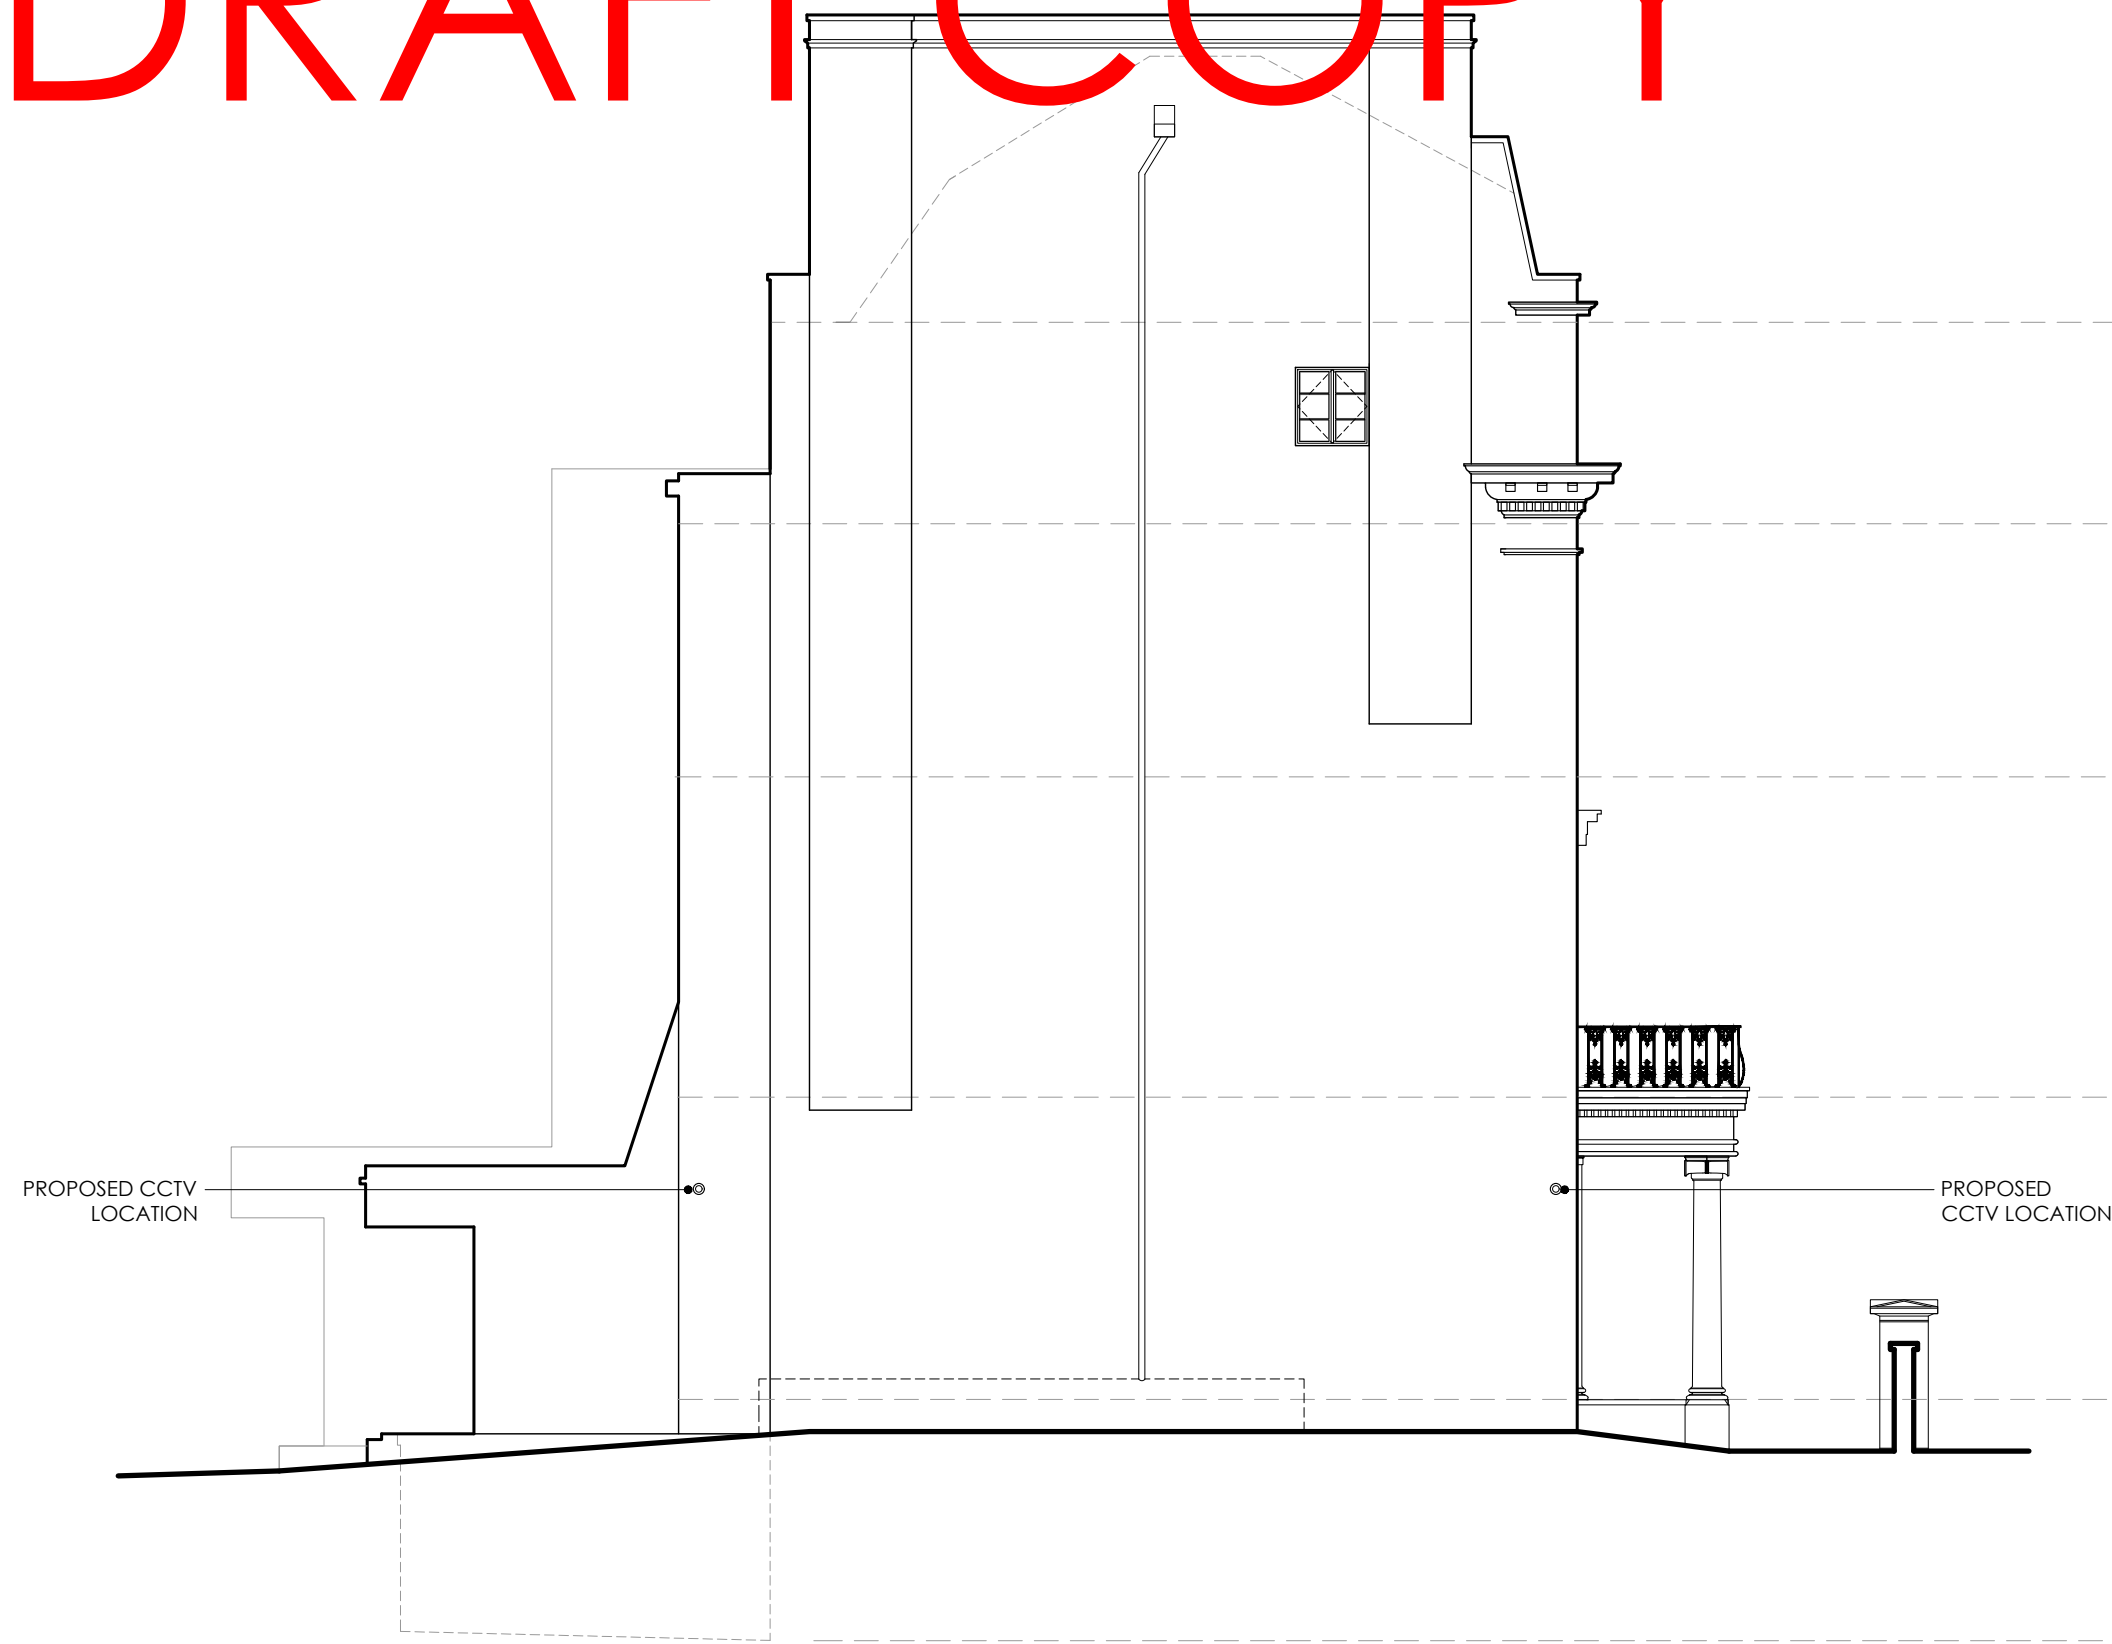

PROPOSED SIDE ELEVATION (WEST)
scale 1:100

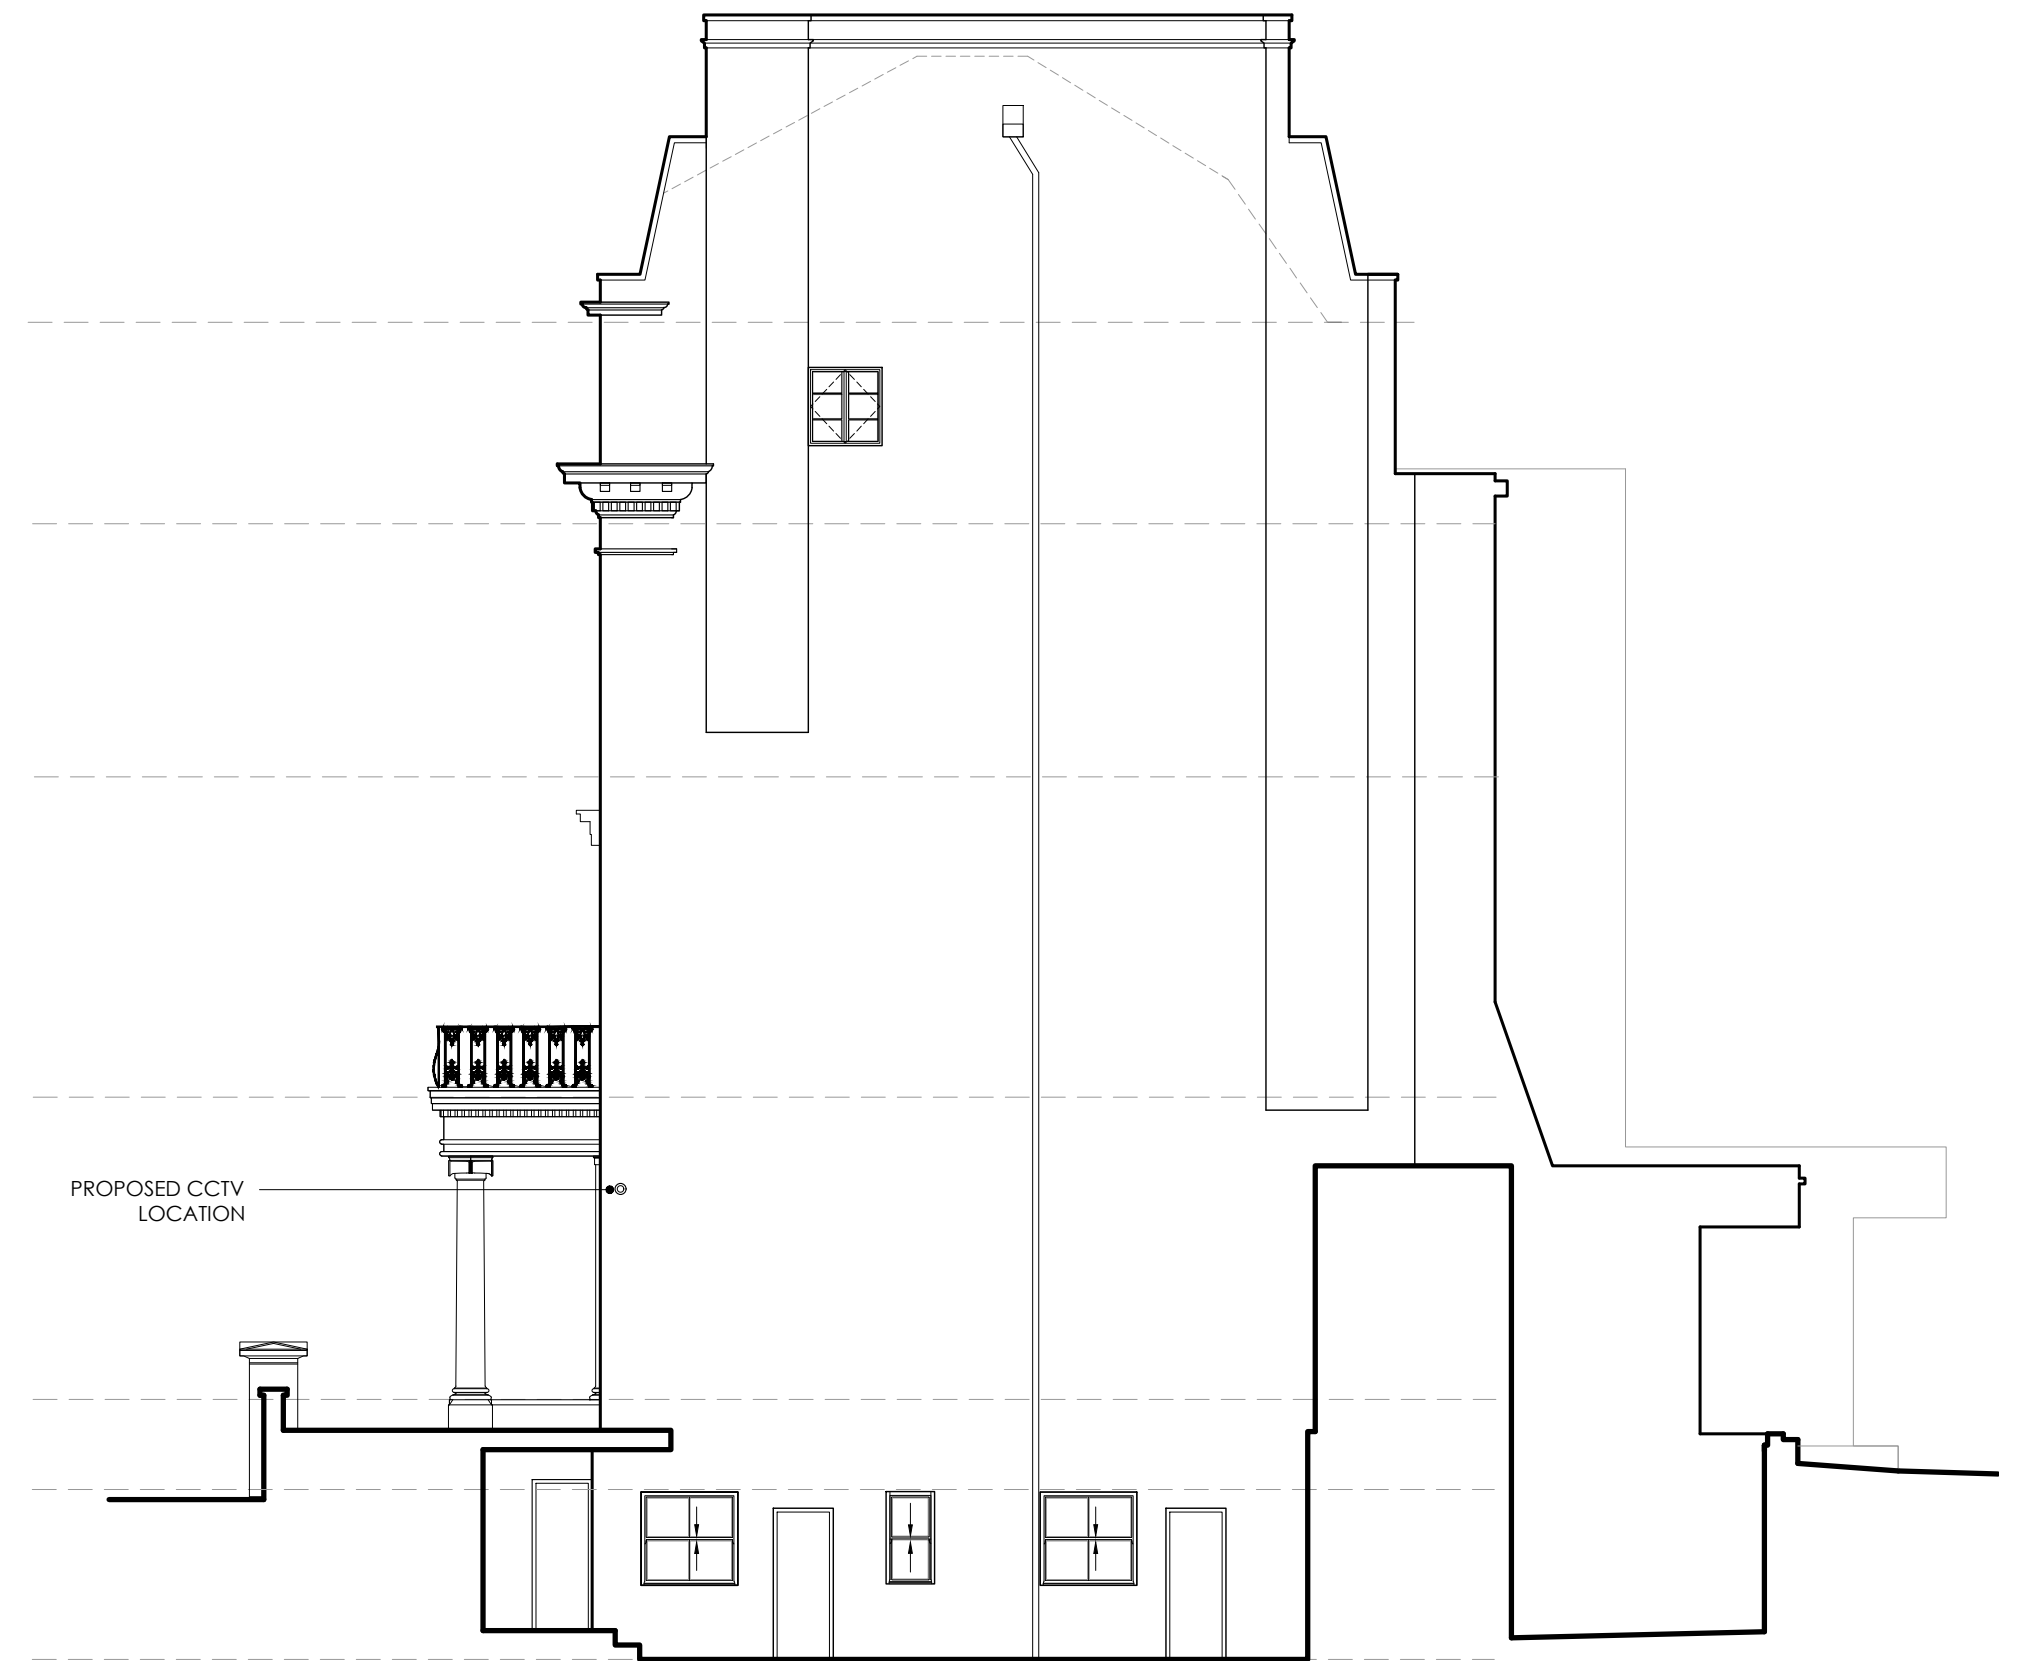

PROPOSED SIDE ELEVATION (EAST)
scale 1:100

REV	DATE	IN/L	DESCRIPTION	CHK	REV	DATE	IN/L	DESCRIPTION	CHK	REV	DATE	IN/L	DESCRIPTION	CHK	REV	DATE	IN/L	DESCRIPTION	CHK	
00	23/11/03	AZ																		

LEAD CONSULTANT: SHAPE OF ARCHITECTURE	DRAWING STATUS: PRELIMINARY
PROJECT: 18-22 Craven Hill W2 3DS	SCALE: 1:100 @ A2
CLIENT: CHG Properties Ltd C/O Winkworth	PAPER SIZE: A2
DRAWING NOTE: SIDE ELEVATIONS CCTV LOCATIONS	REVISION: 00

JOB NO.	DRAW. NO.	DRAWING TITLE
		189 - D.05 - SIDE ELEVATIONS CCTV LOCATIONS