



SITE LOCATION PLAN
SCALE: 1:1250

Ordnance Survey, (c) Crown Copyright 2021. All rights reserved.
Licence number 100022432

KEY:

 **206A RANDOLPH AVENUE, W9**

COPYRIGHT AND LIABILITY NOTES:


The design and drawings remain the property of Peek Architecture + Design. The client for this project will be licensed to use this design and documents on this site only upon full payment of architectural fees. This license is non-transferable. The design and drawings shall not be reproduced, up-loaded to the internet or traced without the permission of Peek Architecture + Design.

This drawing has been prepared from a survey drawing from Peek Architecture and Design Ltd commissioned by the client. It is VERY IMPORTANT that all dimensions are checked carefully before any work commences or any materials are ordered. If any discrepancies are noticed between this drawing and any other contract document then please contact Peek Architecture + Design immediately.


DO NOT SCALE USE FIGURED DIMENSIONS ONLY
All dimensions to be verified on site prior to the commencement of any work or the production of any shop drawing.

This drawing to be read in conjunction with all related Architects and Engineer's drawings and any other relevant information.

GENERAL NOTES:

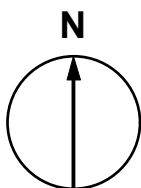

1:1250

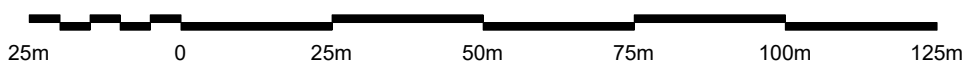

DATE: 08-03-21		REVISION: -		MS	GT
		REVISION COMMENTS:		AUTHOR:	CHECKED:
PLANNING					

206A RANDOLPH AVENUE, W9

DRAWING NAME:
SITE LOCATION PLAN

PROJECT NO: P1003 DRAWING NO: EX00 REVISION: - SCALE @ SIZE: 1:1250 @ A3
START DATE: MAR 2021 FIRST AUTHOR: MS

