


**Location Plan**

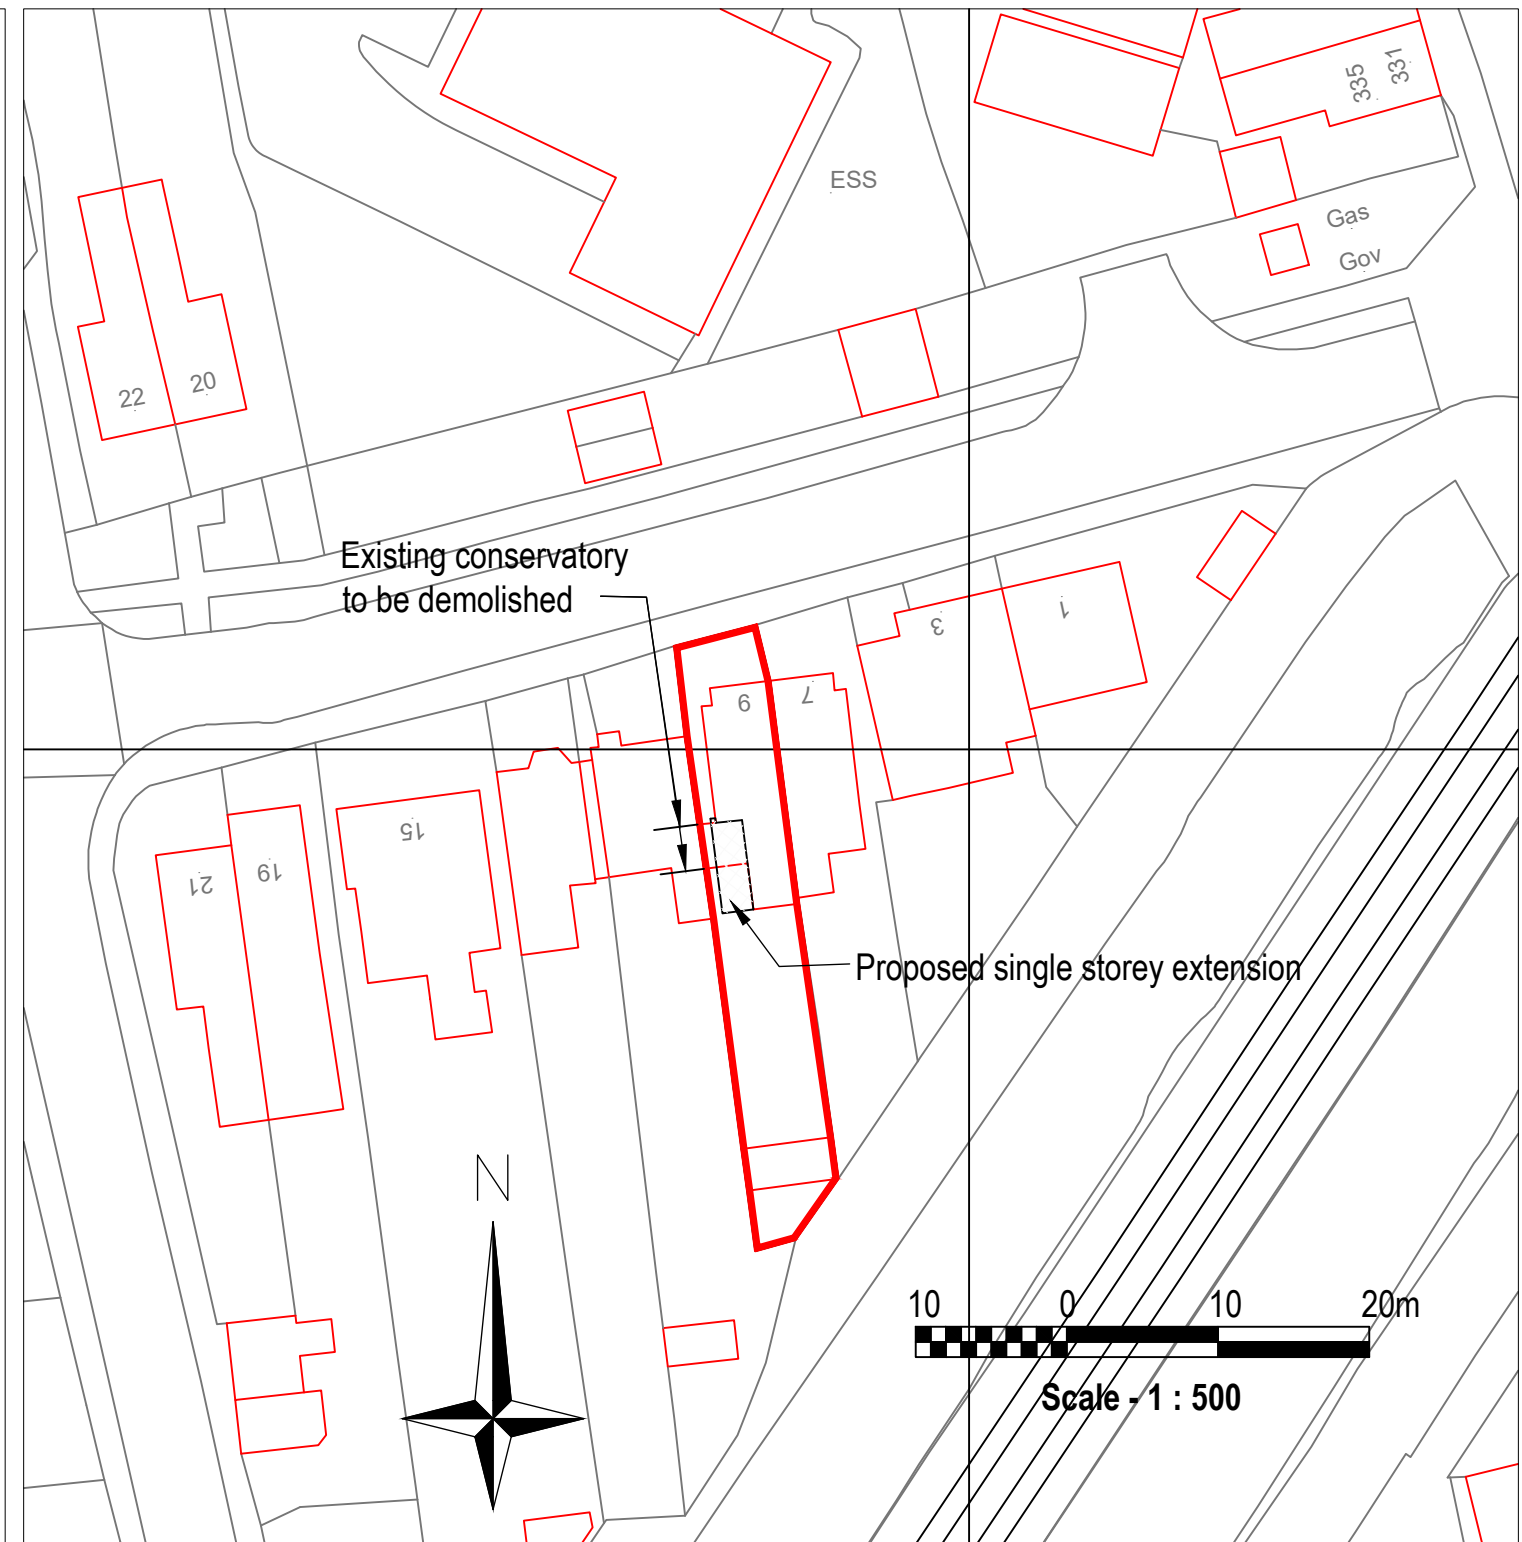

**Block Plan**

This drawing to be read in conjunction with drawings numbers 23/36/02 and 03.

<b>R. A. Pullen</b> B. Sc., C. Eng., M.I.C.E., M.I.Struct.E. Fircones, Linkside East, Hindhead, Surrey. GU26 6NY 01428 605491			
<b>9, Station Road East Ash Vale</b>			
<b>Location and Block Plans.</b>			
Scale	<b>1 : 500 &amp; 1:1250 (at A3)</b>	Drawn	<b>RAP</b>
Drg. No.	<b>23/36/01</b>	Date	<b>14/01/24</b>