
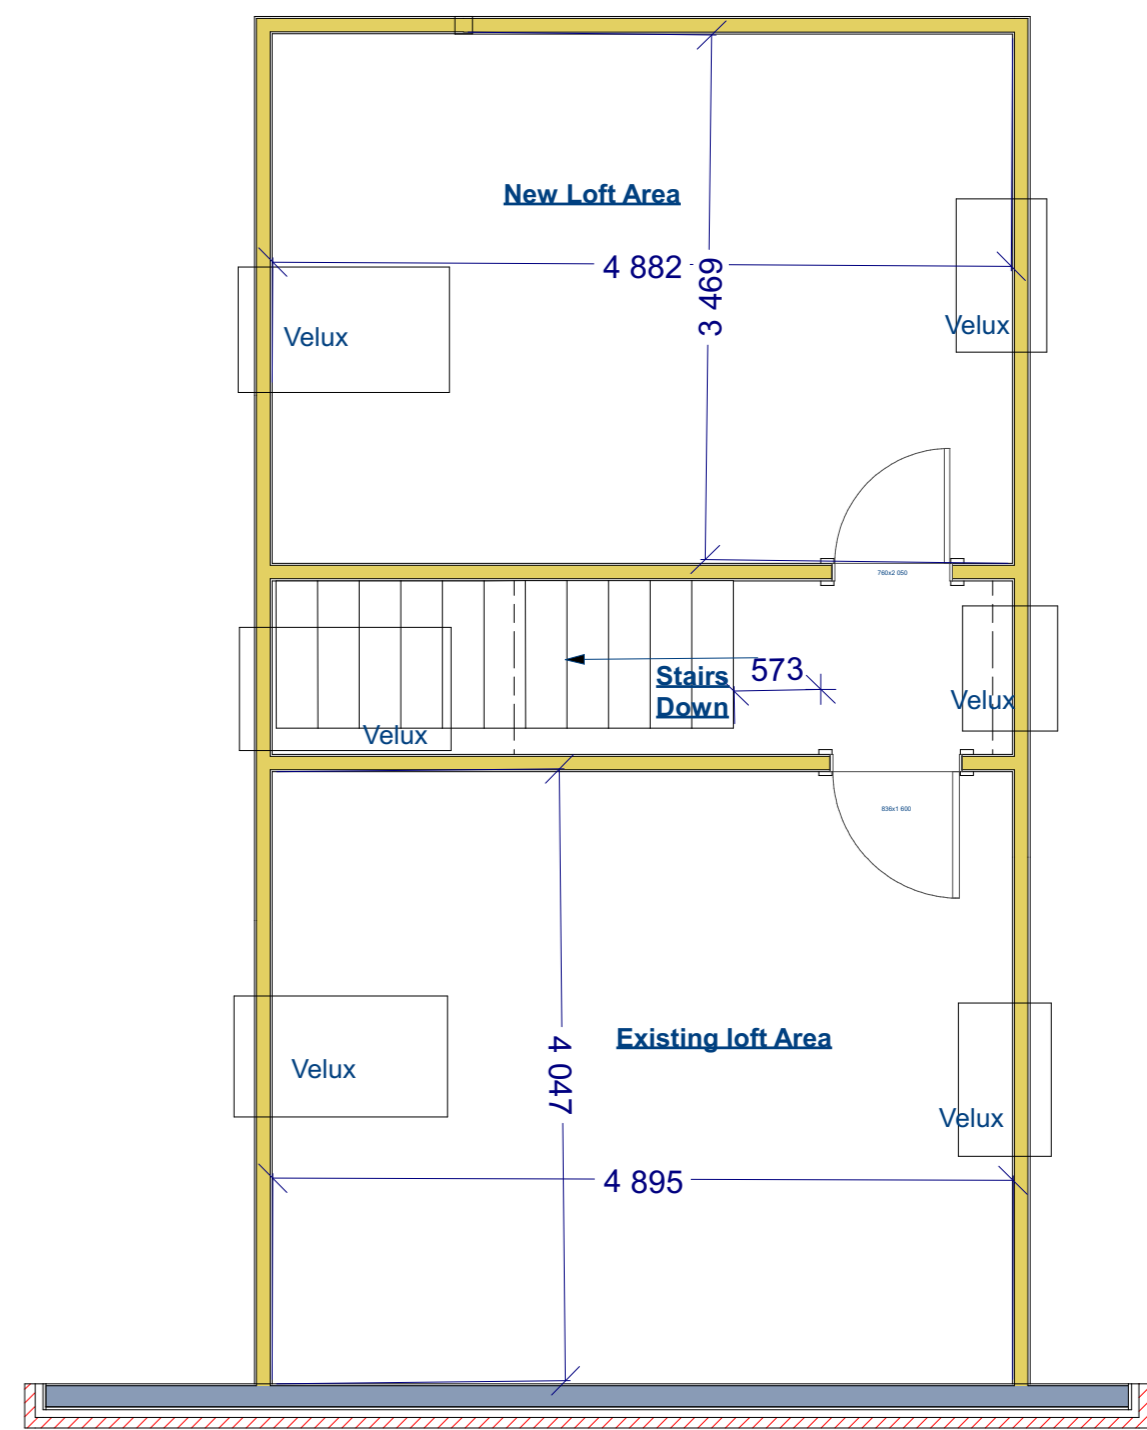


1st Floor

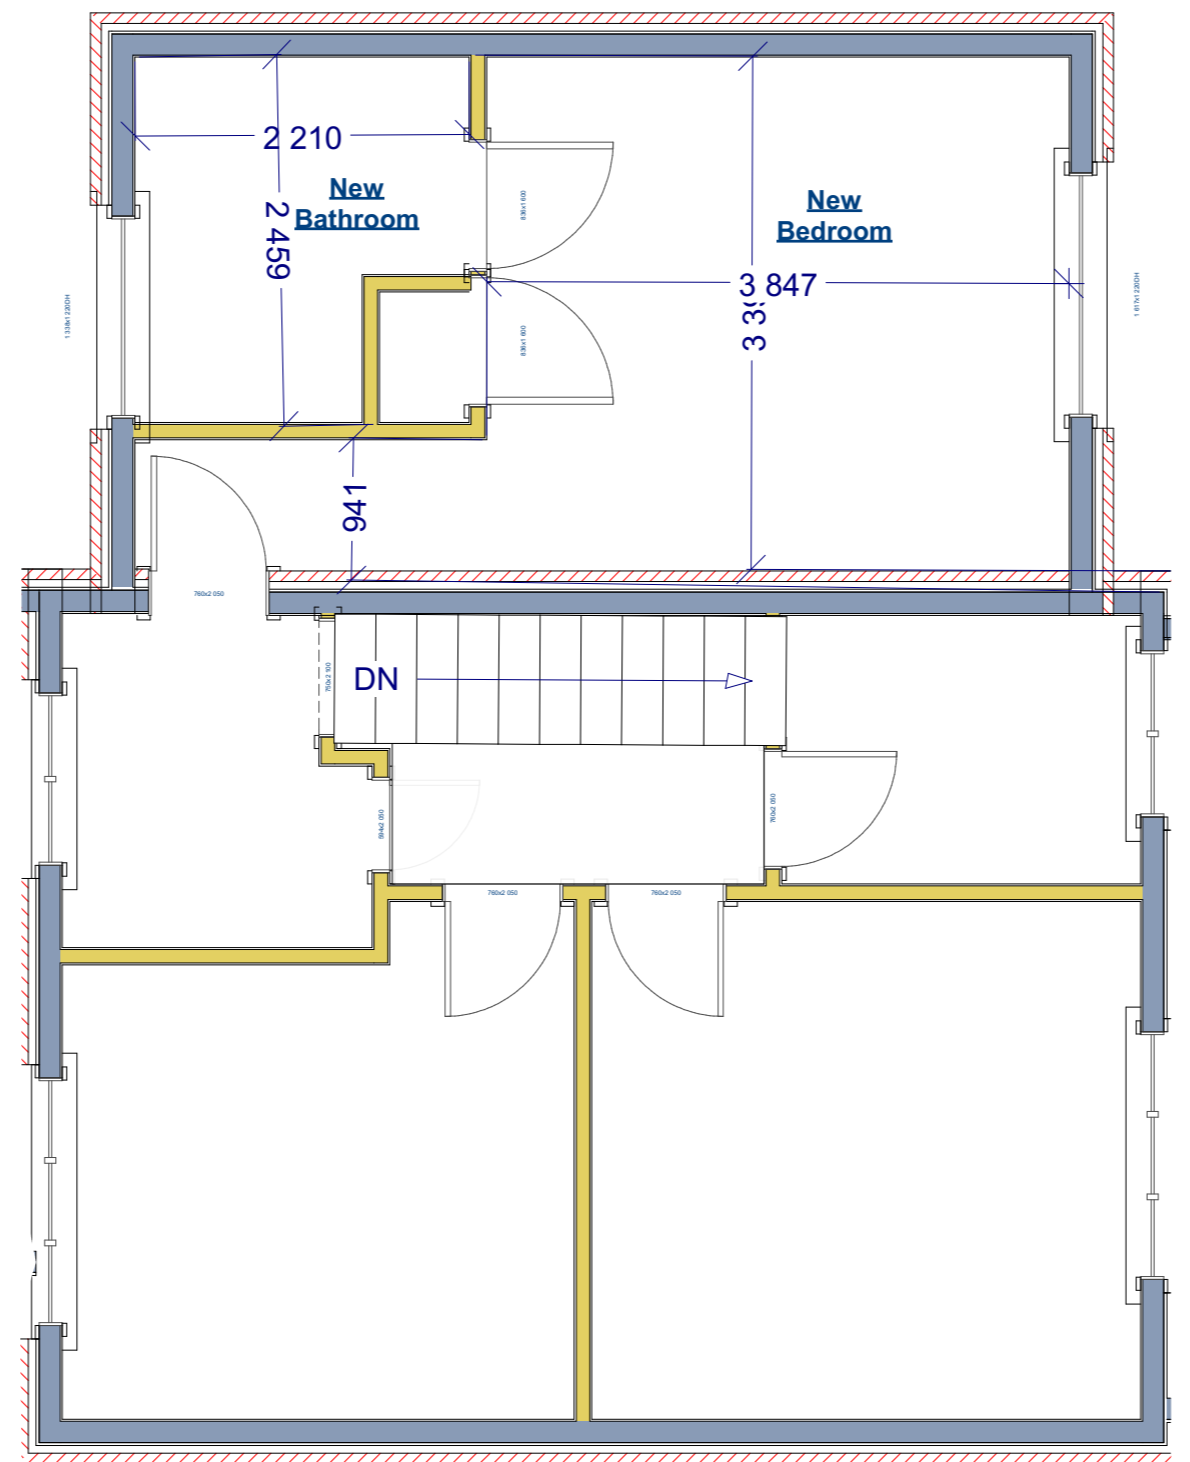

Loft Area

Grond Floor

NO.	DESCRIPTION	BY	DATE

NO.	DESCRIPTION	BY	DATE

SHEET TITLE:  
93 Ash Church Rd.

PROJECT DESCRIPTION:  
To remove existing carport and build a new side extension

DRAWINGS PROVIDED BY:  
Iain Miller-Cook

DATE:

23/01/2024

SCALE:

1:50

SHEET:

**A-1**