

Proposed conservatory

T1 Tree identifier

B3 British standard Tree category

Category 'B' Tree Canopy shown N E S W

Root Protection area (RPA)

Daylight shadow

Protective Barrier P.B.
Light tree protection L.T.P.
Tree protection will utilise existing fence line for tree protection measures with secondary extruded plastic barrier fencing pinned into the ground using steel pins along the vegetation/shrub bed.
Construction Exclusion Zone (C.E.Z)

Ground protection will utilise existing substantially constructed patio.



Steve Wood - Tree Consultant
SMW (Tree) Consultancy Ltd
T: 01276 385 85 M: 07415 115 010
E: info@smwconsultancy.co.uk
3 Orchard Close, Blackwater,
Camberley, Surrey, GU17 9EX

Project

Proposed conservatory at
1 Lancaster Avenue

Client

Mr & Mrs Grimwood
1 Lancaster Avenue,
Guildford,
Surrey,
GU1 3JR

Drawing

Tree Protection Plan [TPP]

Scale

1:200@A3

Drawn by

SMW

Dated


21/11/2023

Drawing No.

SMW/1 Lancaster Ave/TPP/002

This drawing and design is copyright and must not be reproduced in part or in whole without prior written consent. Contractors must verify all dimensions on site before commencing work or preparing shop drawings.

1

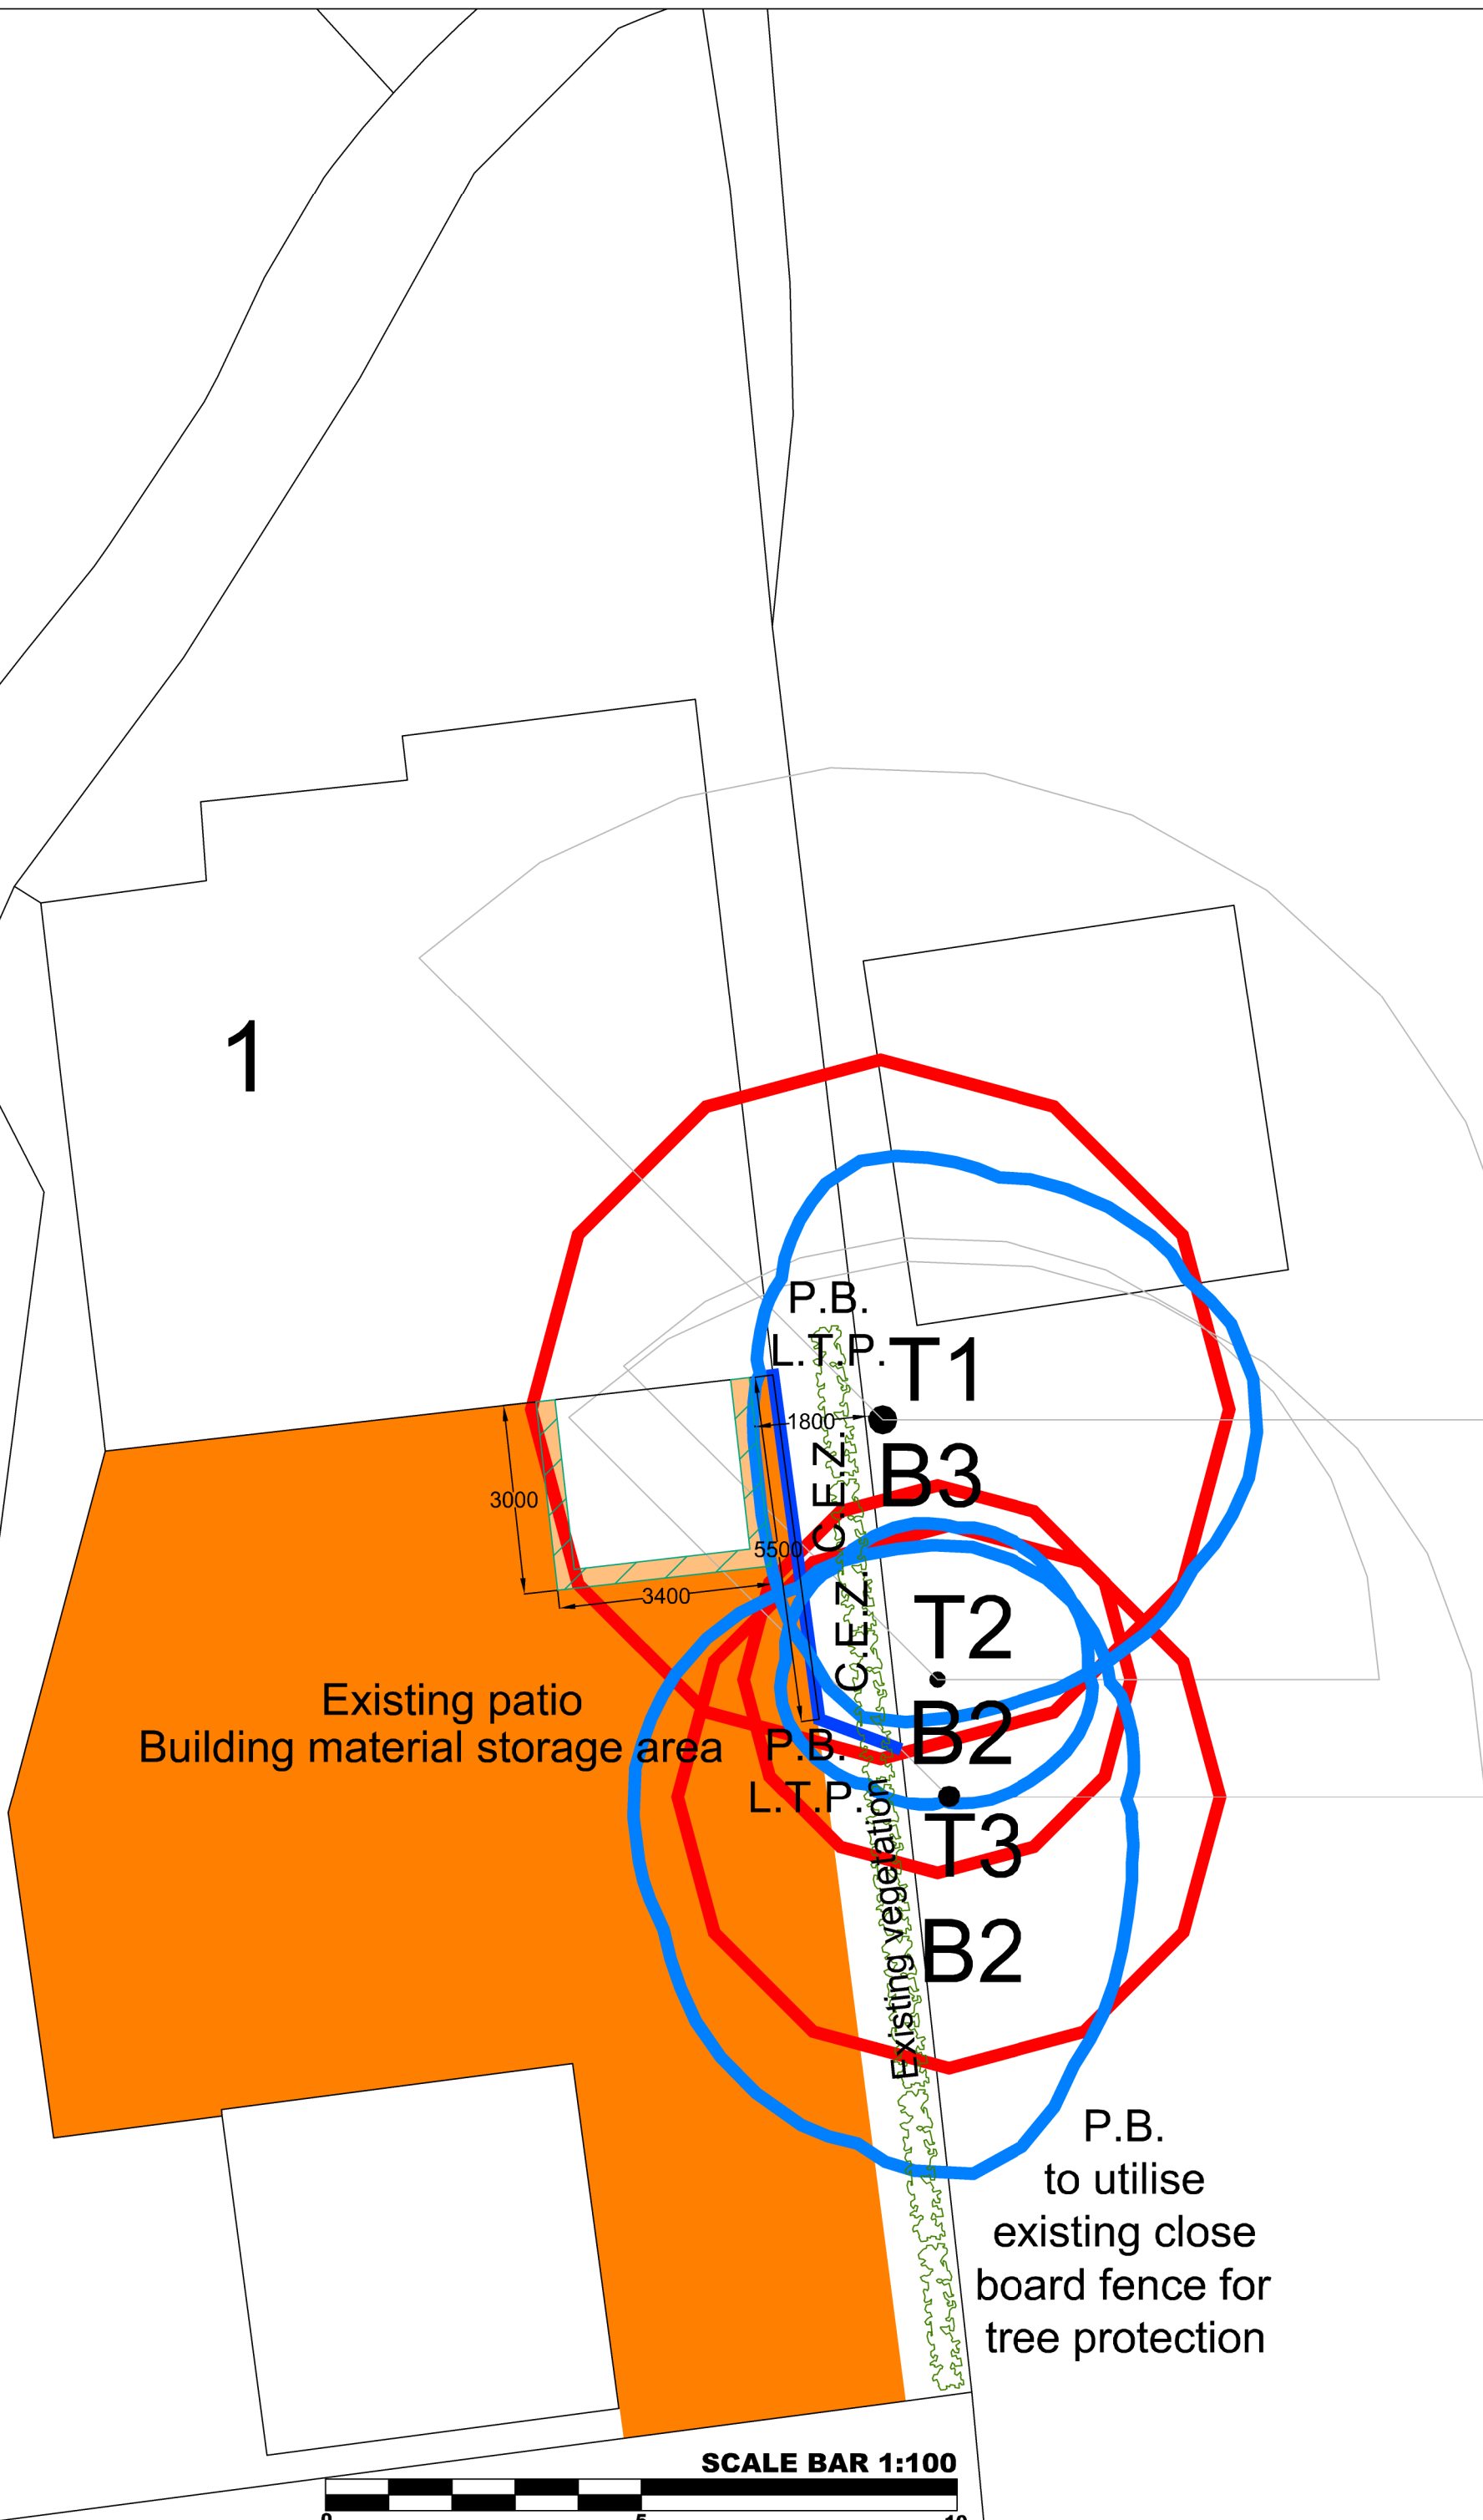

P.B.

L.T.P.

T1

B3

C.E.Z.

C.E.Z.

T2

B2

T3

B2

P.B.

L.T.P.

P.B.
to utilise
existing close
board fence for
tree protection

SCALE BAR 1:100

