
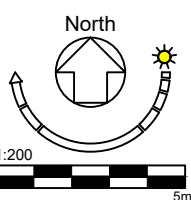


General Notes
 Do not scale off drawing - refer to the tree data schedule for accurate crown spread measurements.
 Depictions of tree canopies are based on measurements taken to four cardinal compass points.
 No liability of any kind is accepted for any omissions or inaccuracies in respect of this plan.
 The original of this drawing was produced in colour, a monochrome copy should not be relied upon.
 All rights reserved.

Key	
T01	Tree or Group Reference Number
	Tree Stem Position A category Tree
	Tree Stem Position B category Tree
	Tree Stem Position C category Tree
	Tree Stem Position U category Tree
	Tree Crown
	Root Protection Area
	Tree Protective Fencing
	Ground Protection

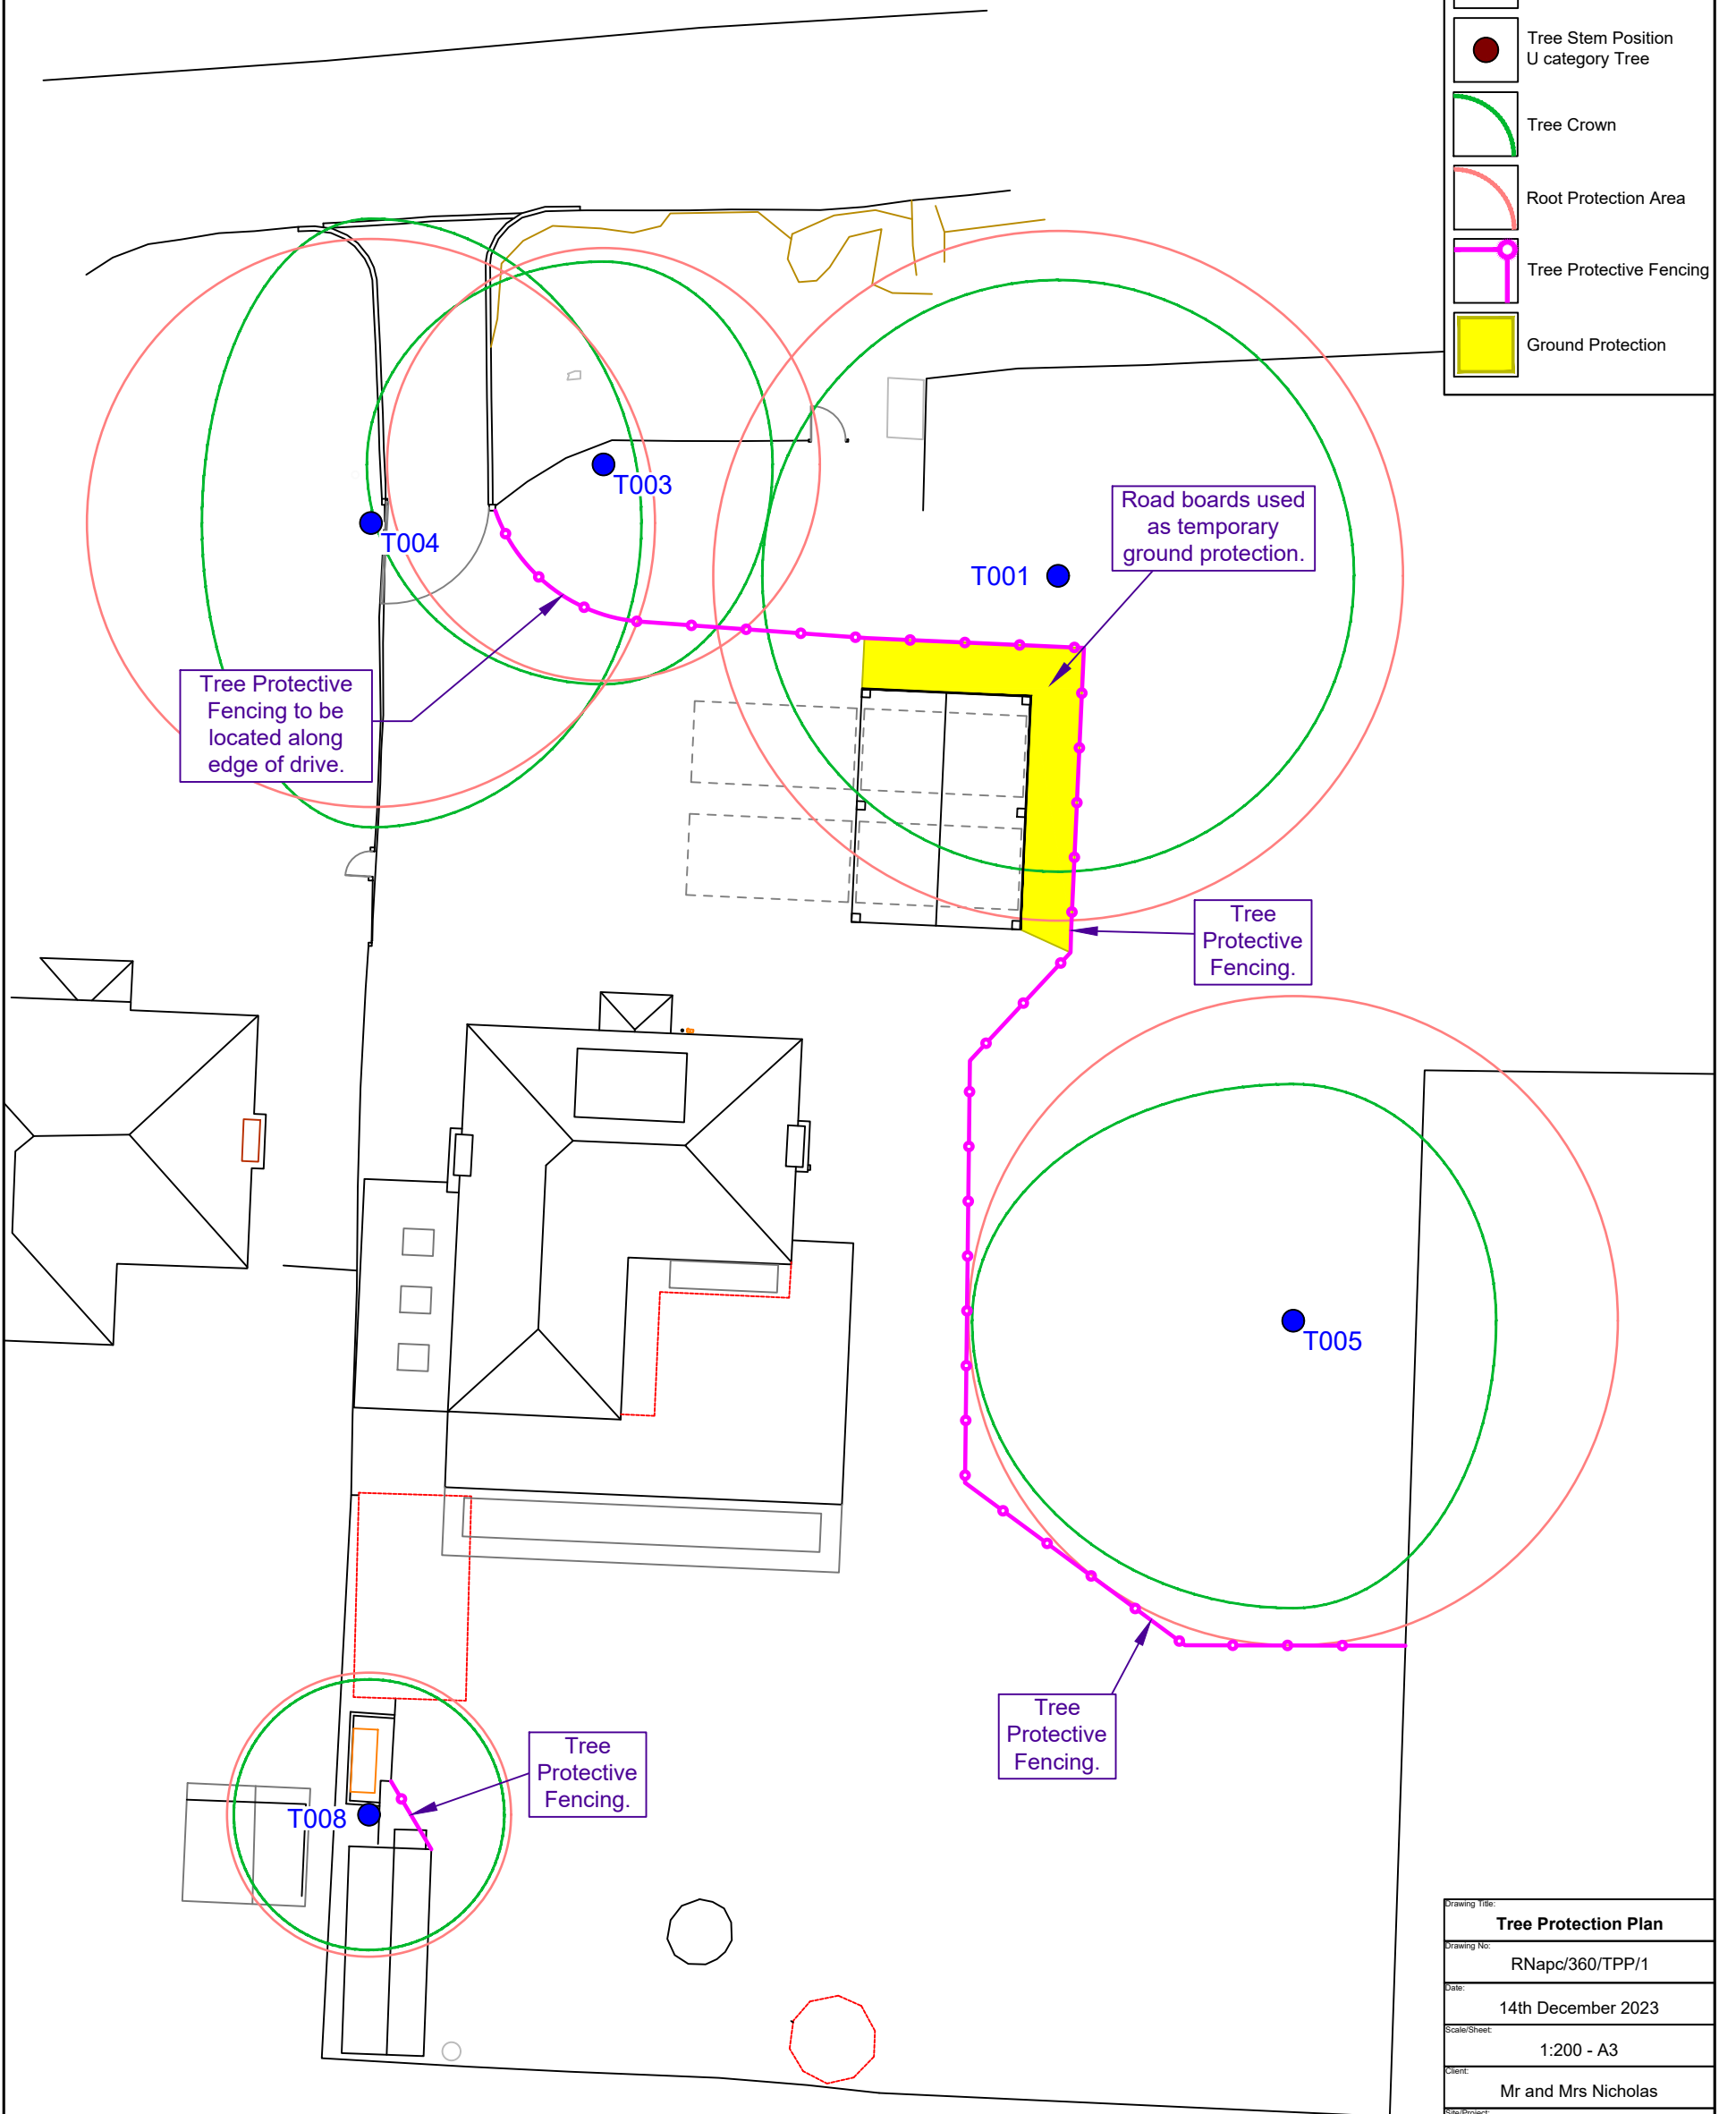

Drawing Title: Tree Protection Plan	
Drawing No: RNapc/360/TPP/1	
Date: 14th December 2023	
Scale/Sheet: 1:200 - A3	
Client: Mr and Mrs Nicholas	
Site/Project: Conifers, Merley Park Road, Poole BH21 3DD	
Drawn By: CS	Checked By: RN

Richard Nicholson
 Arboricultural Planning Consultant
 14 Main Road
 Tolpuddle
 Dorchester DT2 7EW

T 07964865189
 E apcnicholson@protonmail.com
 W www.rnapc.co.uk

