


General Notes
 Do not scale off drawing - refer to the tree data schedule for accurate crown spread measurements.
 Depictions of tree canopies are based on measurements taken to four cardinal compass points.
 No liability of any kind is accepted for any omissions or inaccuracies in respect of this plan.
 The original of this drawing was produced in colour, a monochrome copy should not be relied upon.
 All rights reserved.

Key

- T01 Tree or Group Reference Number
- Tree Stem Position A category Tree
- Tree Stem Position B category Tree
- Tree Stem Position C category Tree
- Tree Stem Position U category Tree
- Tree Crown
- Root Protection Area
- Trees Proposed to Remove

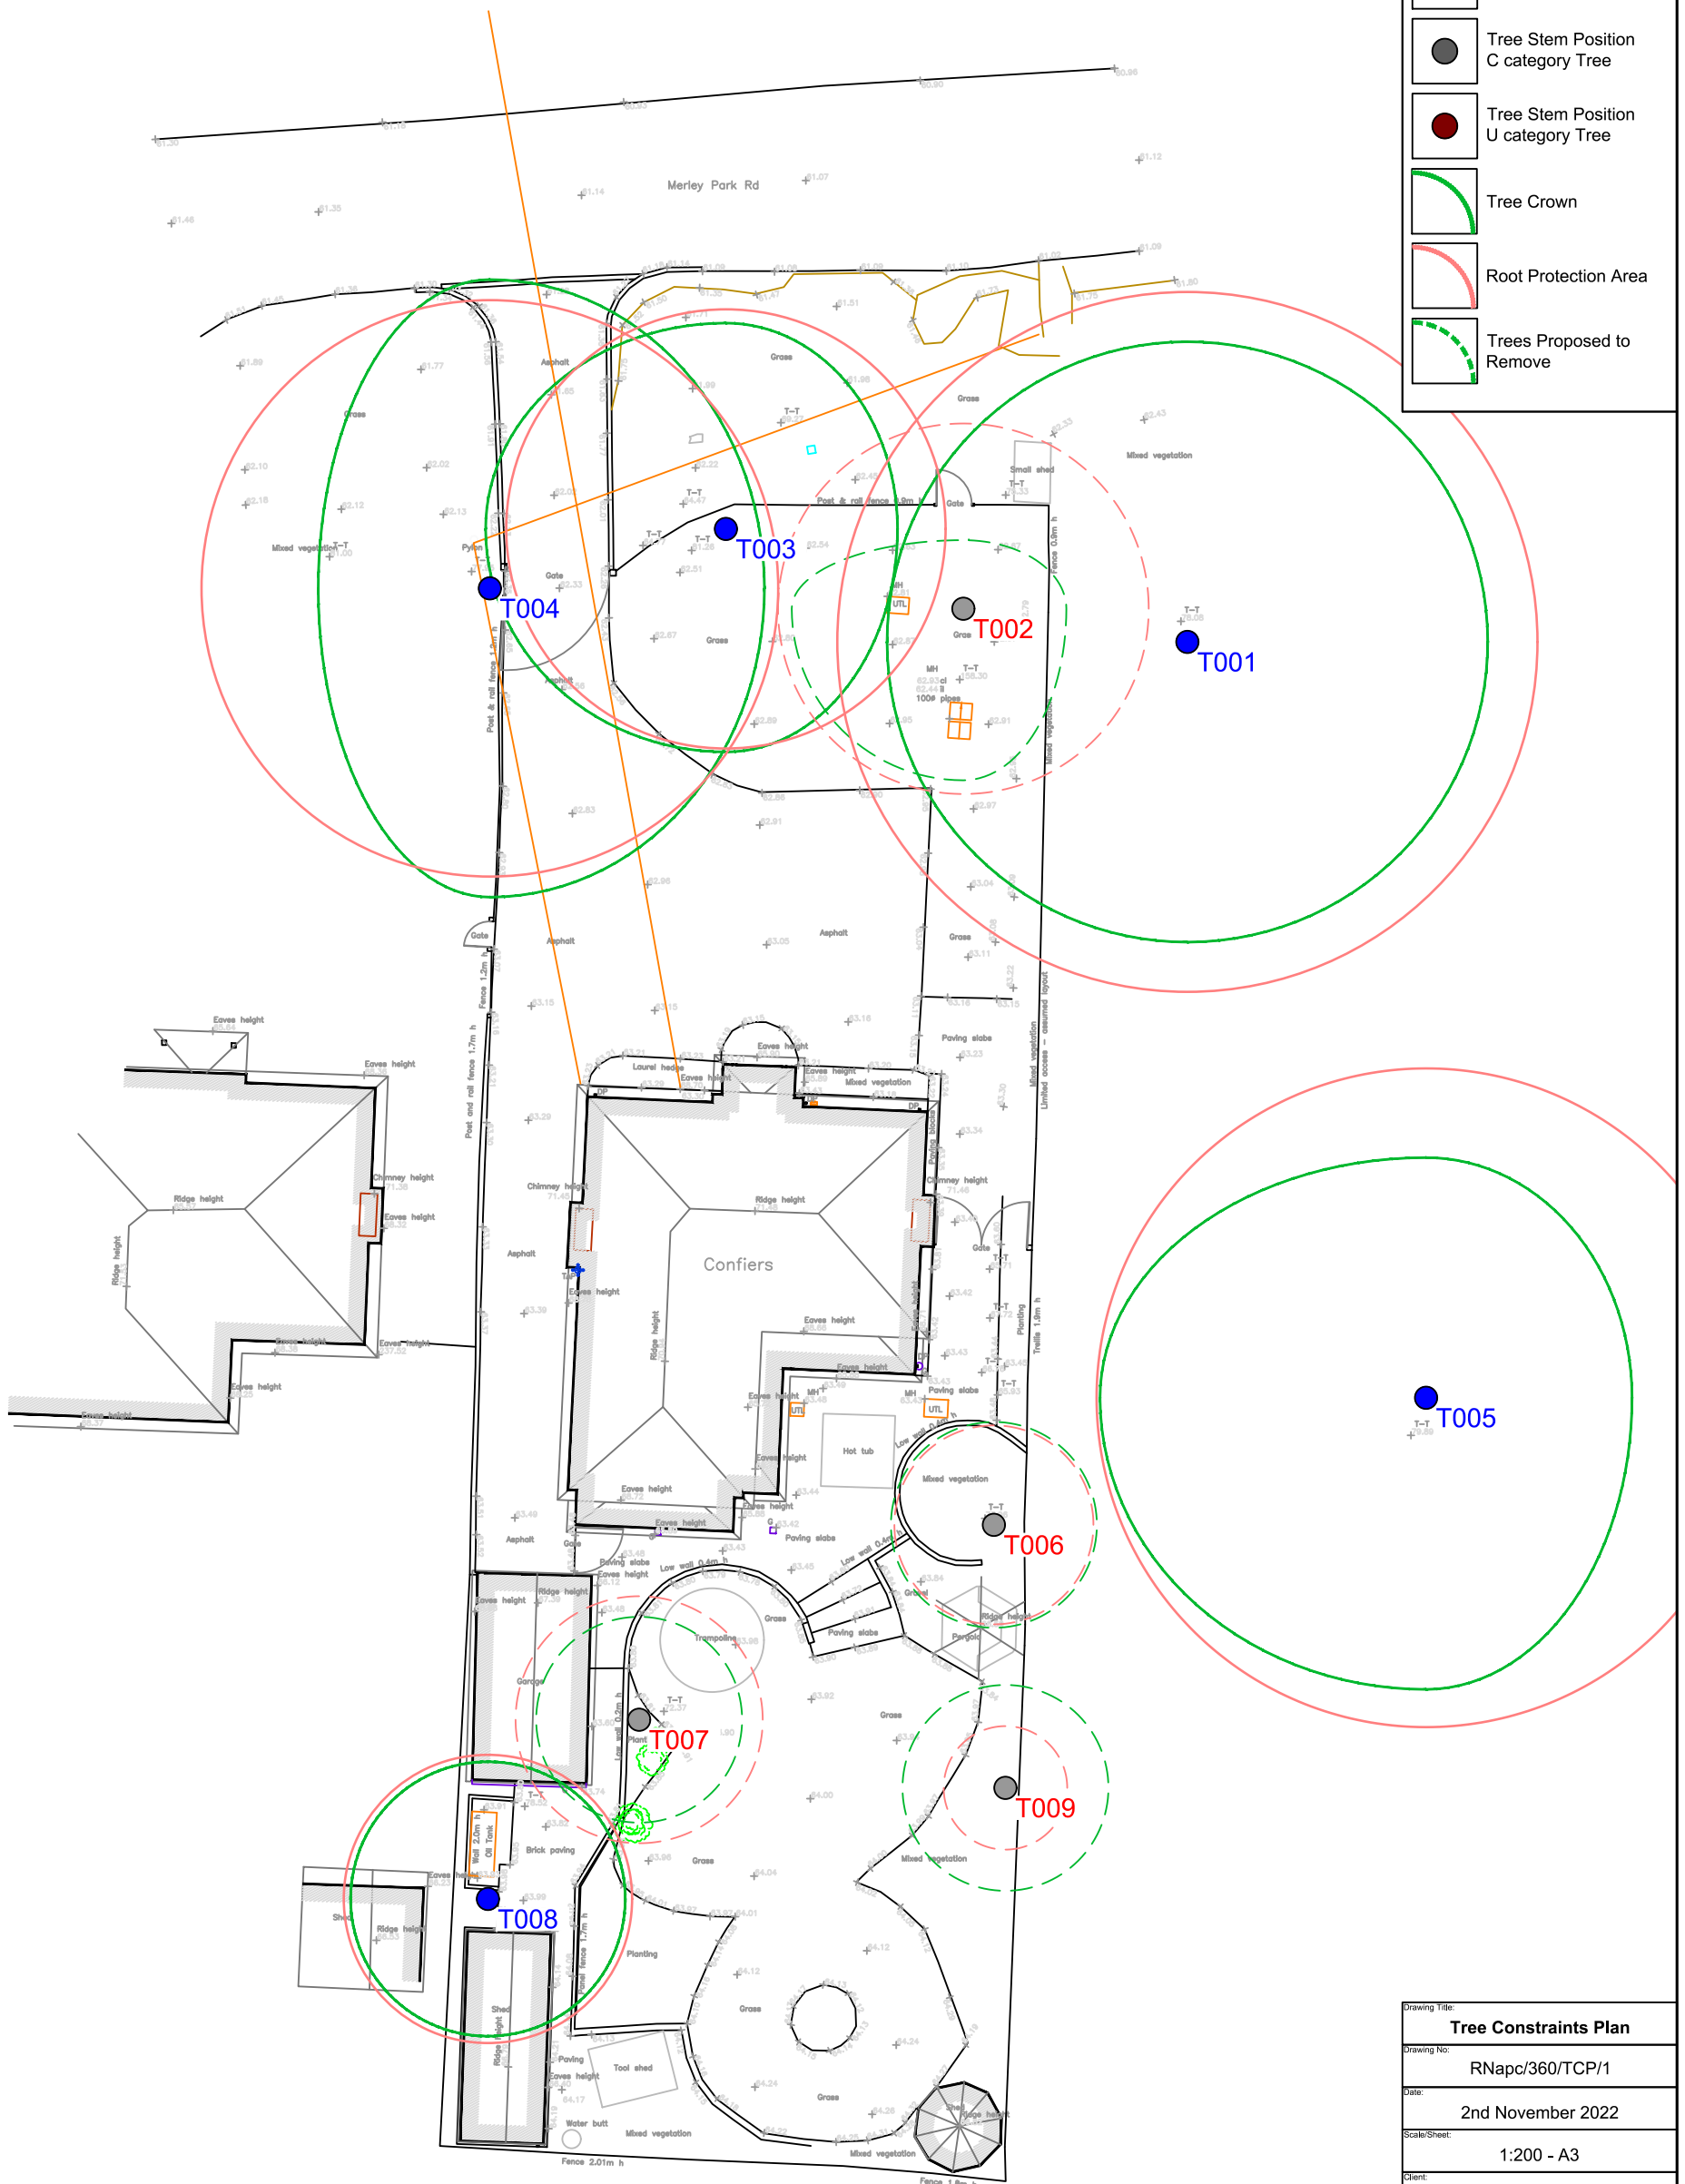

Drawing Title: Tree Constraints Plan	
Drawing No: RNapc/360/TCP/1	
Date: 2nd November 2022	
Scale/Sheet: 1:200 - A3	
Client: c/o DMW Architects	
Site/Project: Conifers, Merley Park Road, Poole BH21 3DD	
Drawn By: CS	Checked By: RN
Richard Nicholson Arboricultural Planning Consultant 14 Main Road Tolpuddle Dorchester DT2 7EW T 07964865189 E apcnicholson@protonmail.com W www.rnapc.co.uk	
	