



External Works


Business Units to assess suitability of detail for individual developments and consult with Structural Engineer accordingly

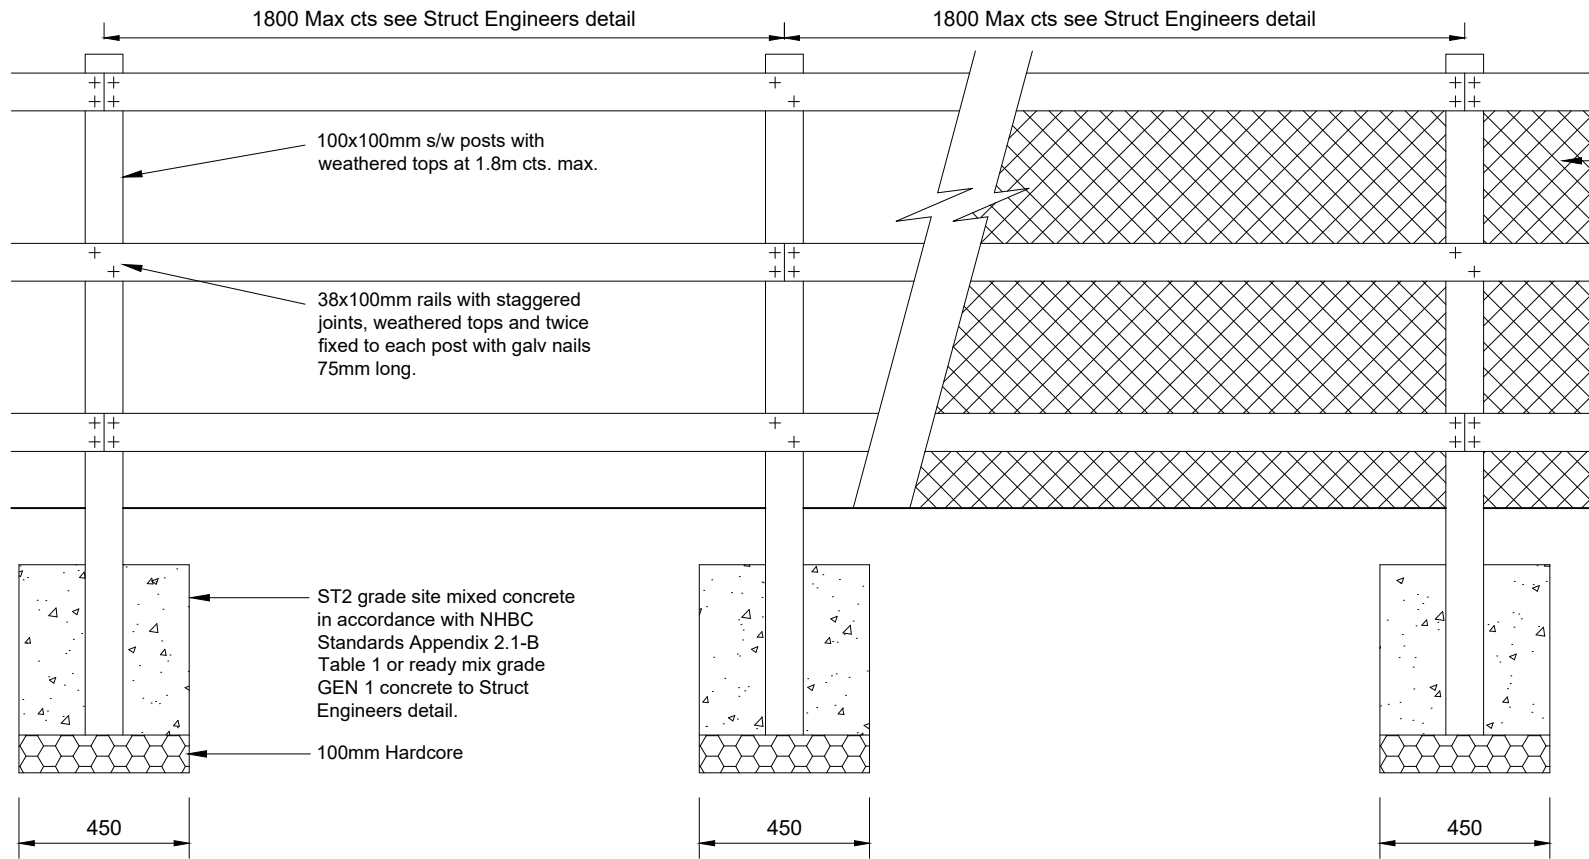

Elevation
Typical Stock Proof / 3 Rail Fence

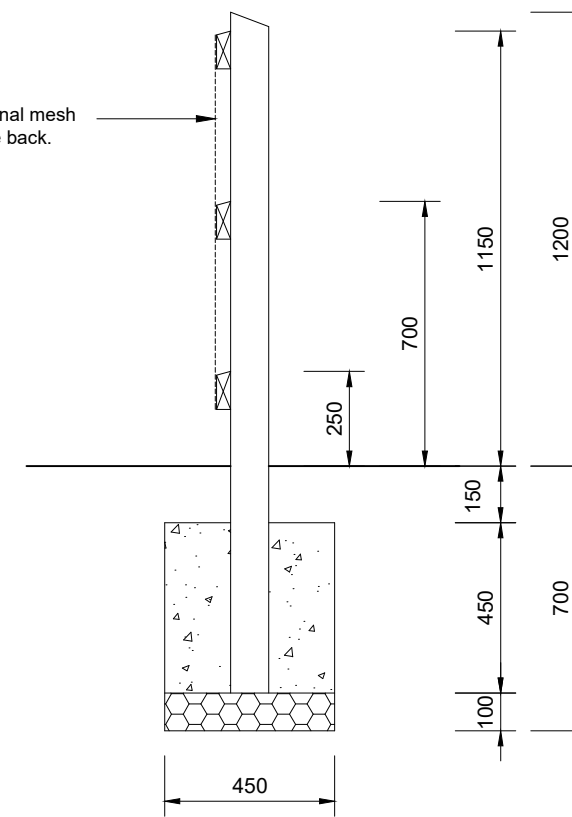

Section
Typical Stock Proof / 3 Rail Fence

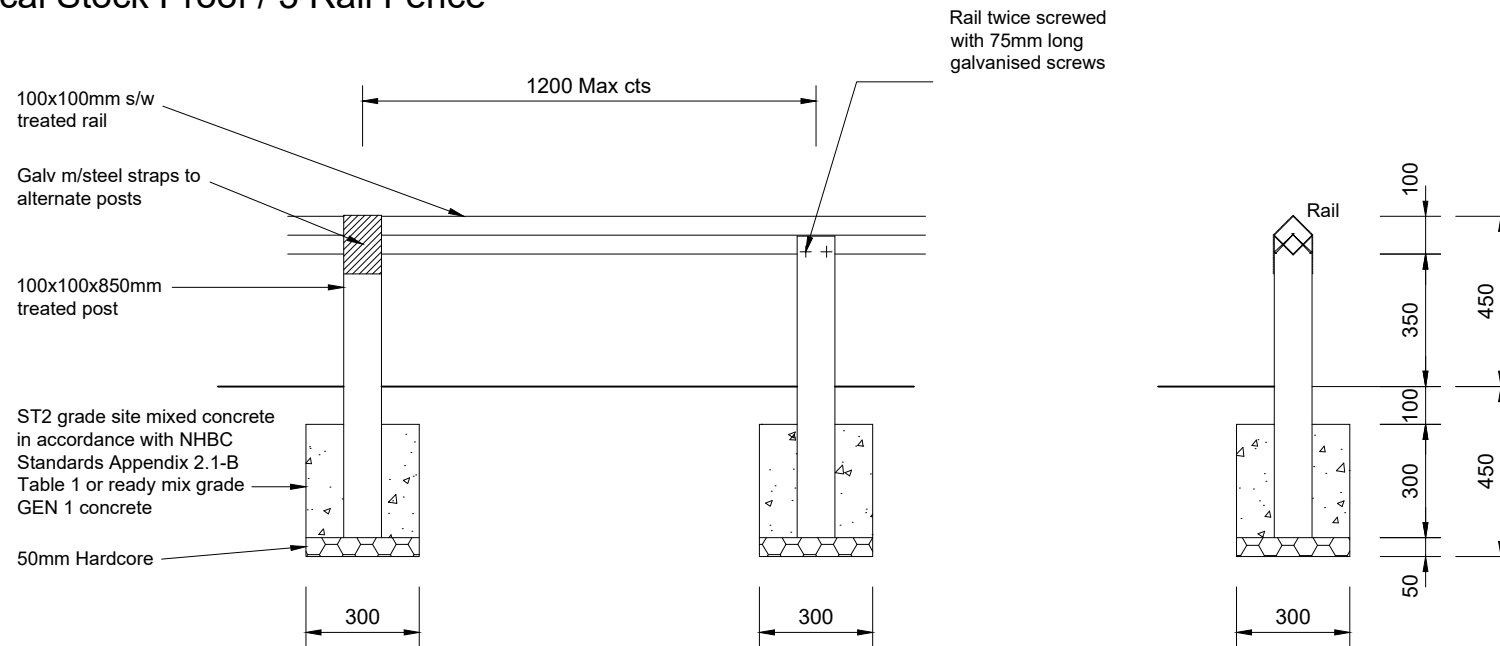

Elevation
Typical Knee Rail

Section
Typical Knee Rail

Note: All Timber to be FSC and impregnated with an approved preservative

Rev	Description	Date	Initial
C1	Construction Issue	Aug 2023	PW

 <p>Crest Nicholson Ltd. 500 Dashwood Lang Road Bourne Business Park Addlestone Surrey KT15 2HJ Tel: 01932 580 555 Fax: 08703 363 990 www.crestnicholson.com</p>	Crest Project No.
	Project name & phase

Site/House Type: Crest Standard Details

Drg Title: Stock Proof / 3 Rail Fence Knee Rail

Scale: 1:10@A3 Date: Aug 2023 Drawn: PW Checked: GG

CAD Ref: XXXX NHBC Approval Ref: -

Drawing No: CNSD-2021-EXT-005 Revision: C1