


**Close Boarded Fence (PLAN)**

Note: All Timber to be FSC.

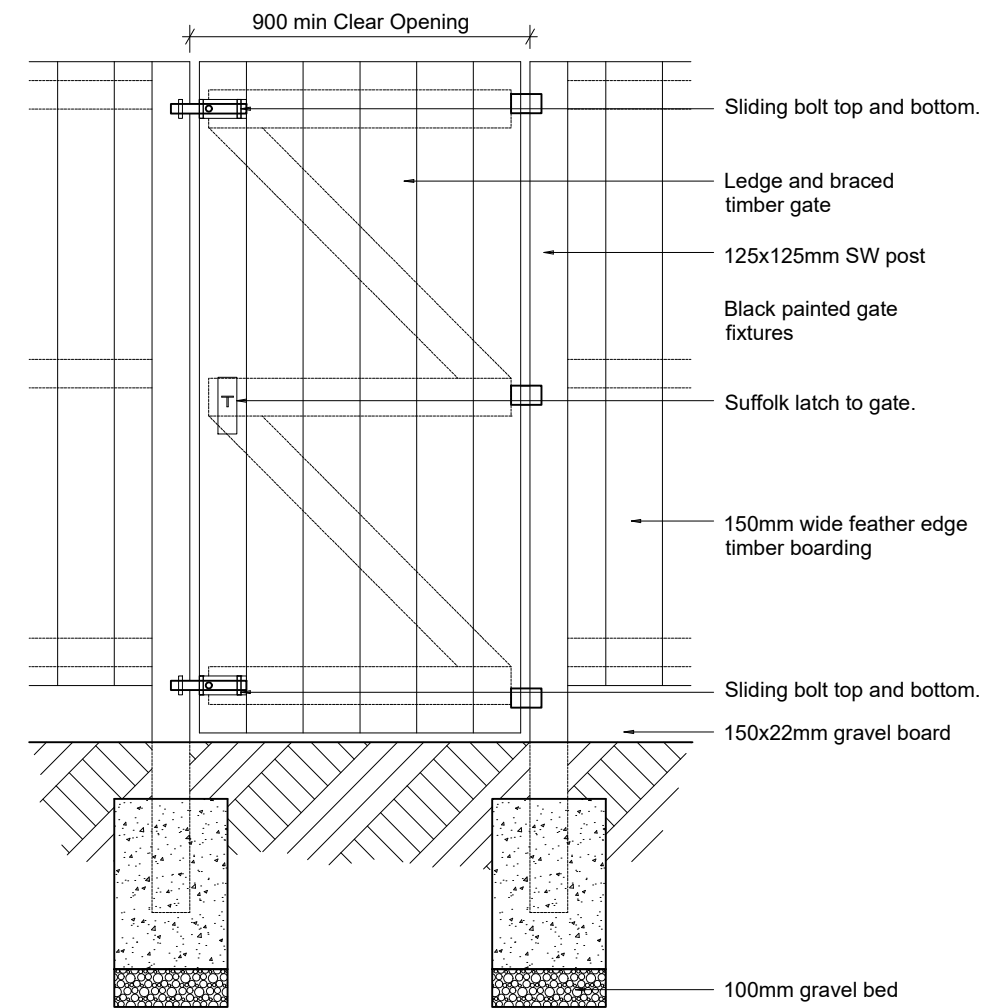

**1800mm Close Boarded Gate**

C1	Construction Issue	Aug 2023	PW
Rev	Description	Date	Initial



**Crest Nicholson Ltd.**  
 500 Dashwood Lang Road  
 Bourne Business Park  
 Addlestone  
 Surrey  
 KT15 2HJ  
 Tel: 01932 580 555  
 Fax: 08703 363 990  
 www.crestnicholson.com

Crest Project No.

Project name & phase

Site/House Type: Crest Standard Details

Drg Title: Screens - Close Boarded Fence

Scale: 1:10@A3 Date: Aug 2023 Drawn: PW Checked: GG

CAD Ref: XXXX NHBC Approval Ref: -

Drawing No: CNSD-2021-EXT-002 Revision: C1