
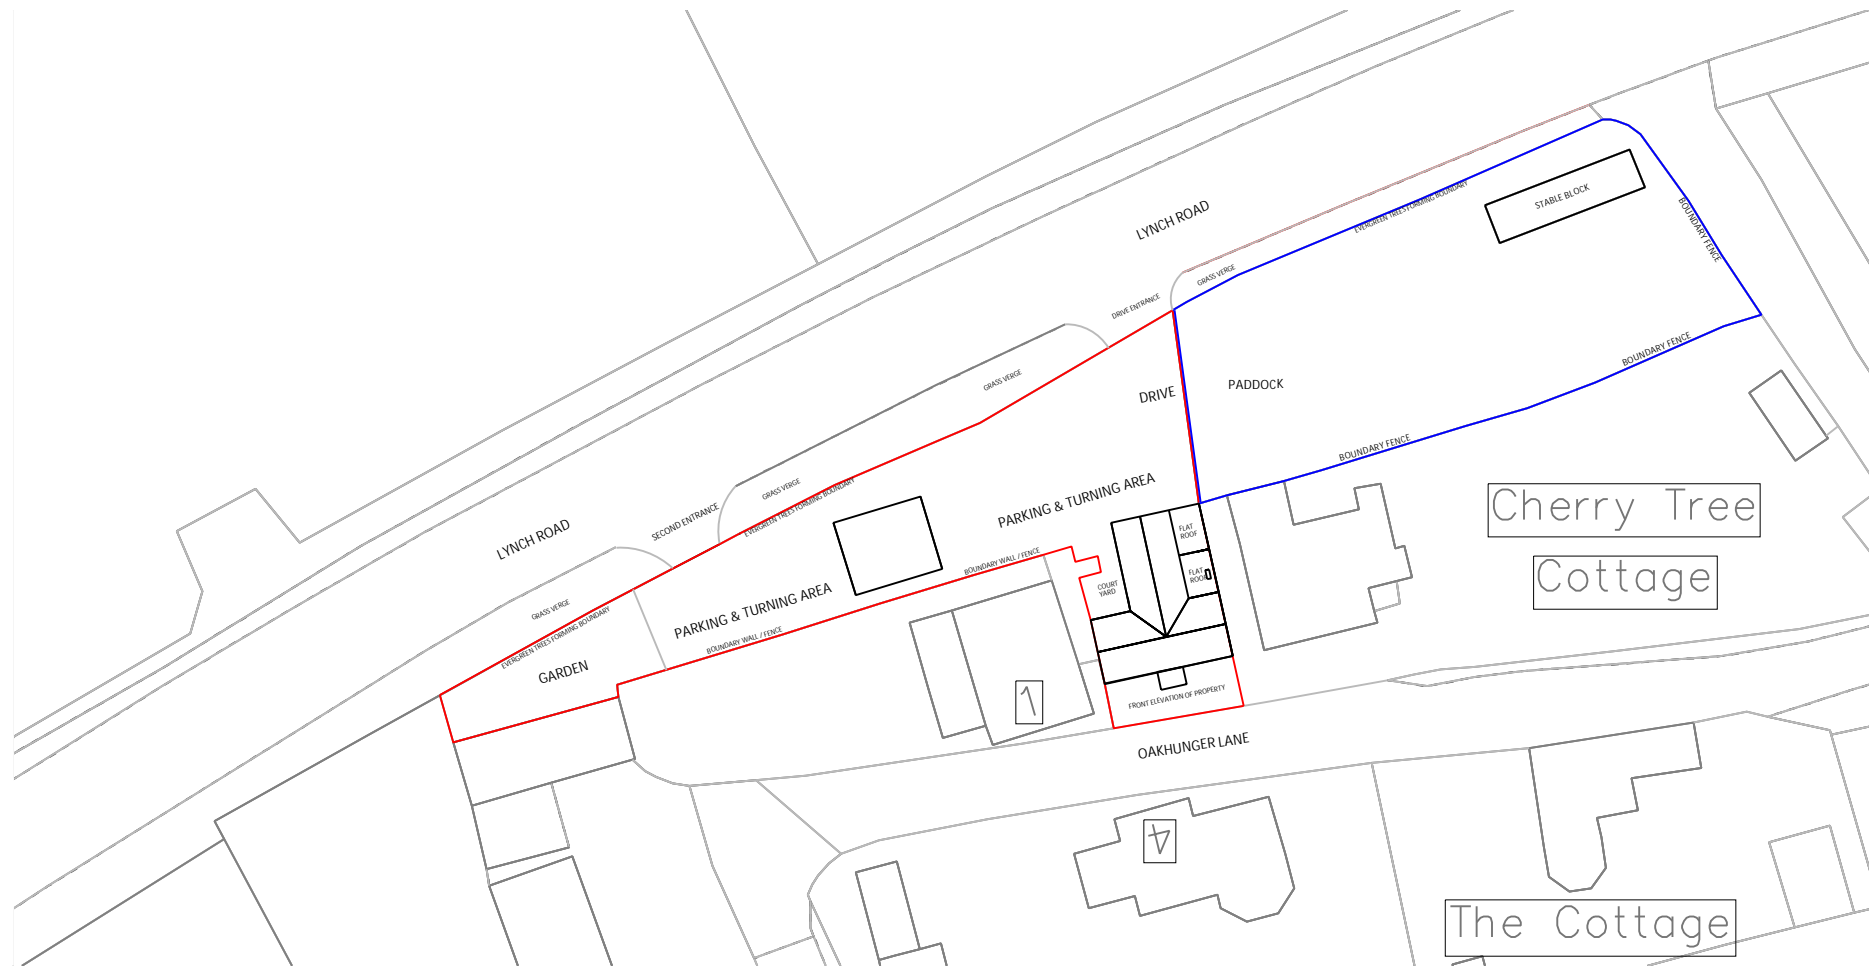



SCALE 1:1250

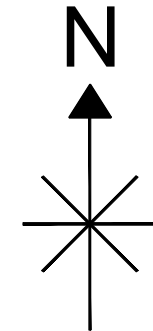

SCALE 1:500


Digital Planit™
 designing your world...
 2 Fitzhardinge Way
 Berkeley
 Glos
 GL13 9EG
 01453 511 418

Client:  Bennett 3 Oakhunger Lane, Berkeley, GL13 9TA	Description: Existing Location Plan
Drawn: SS	Job: 543422-C
Scale @ A3: AS SHOWN	
Date: 25.07.23	
Dwg No: 543422-C-23-13	