
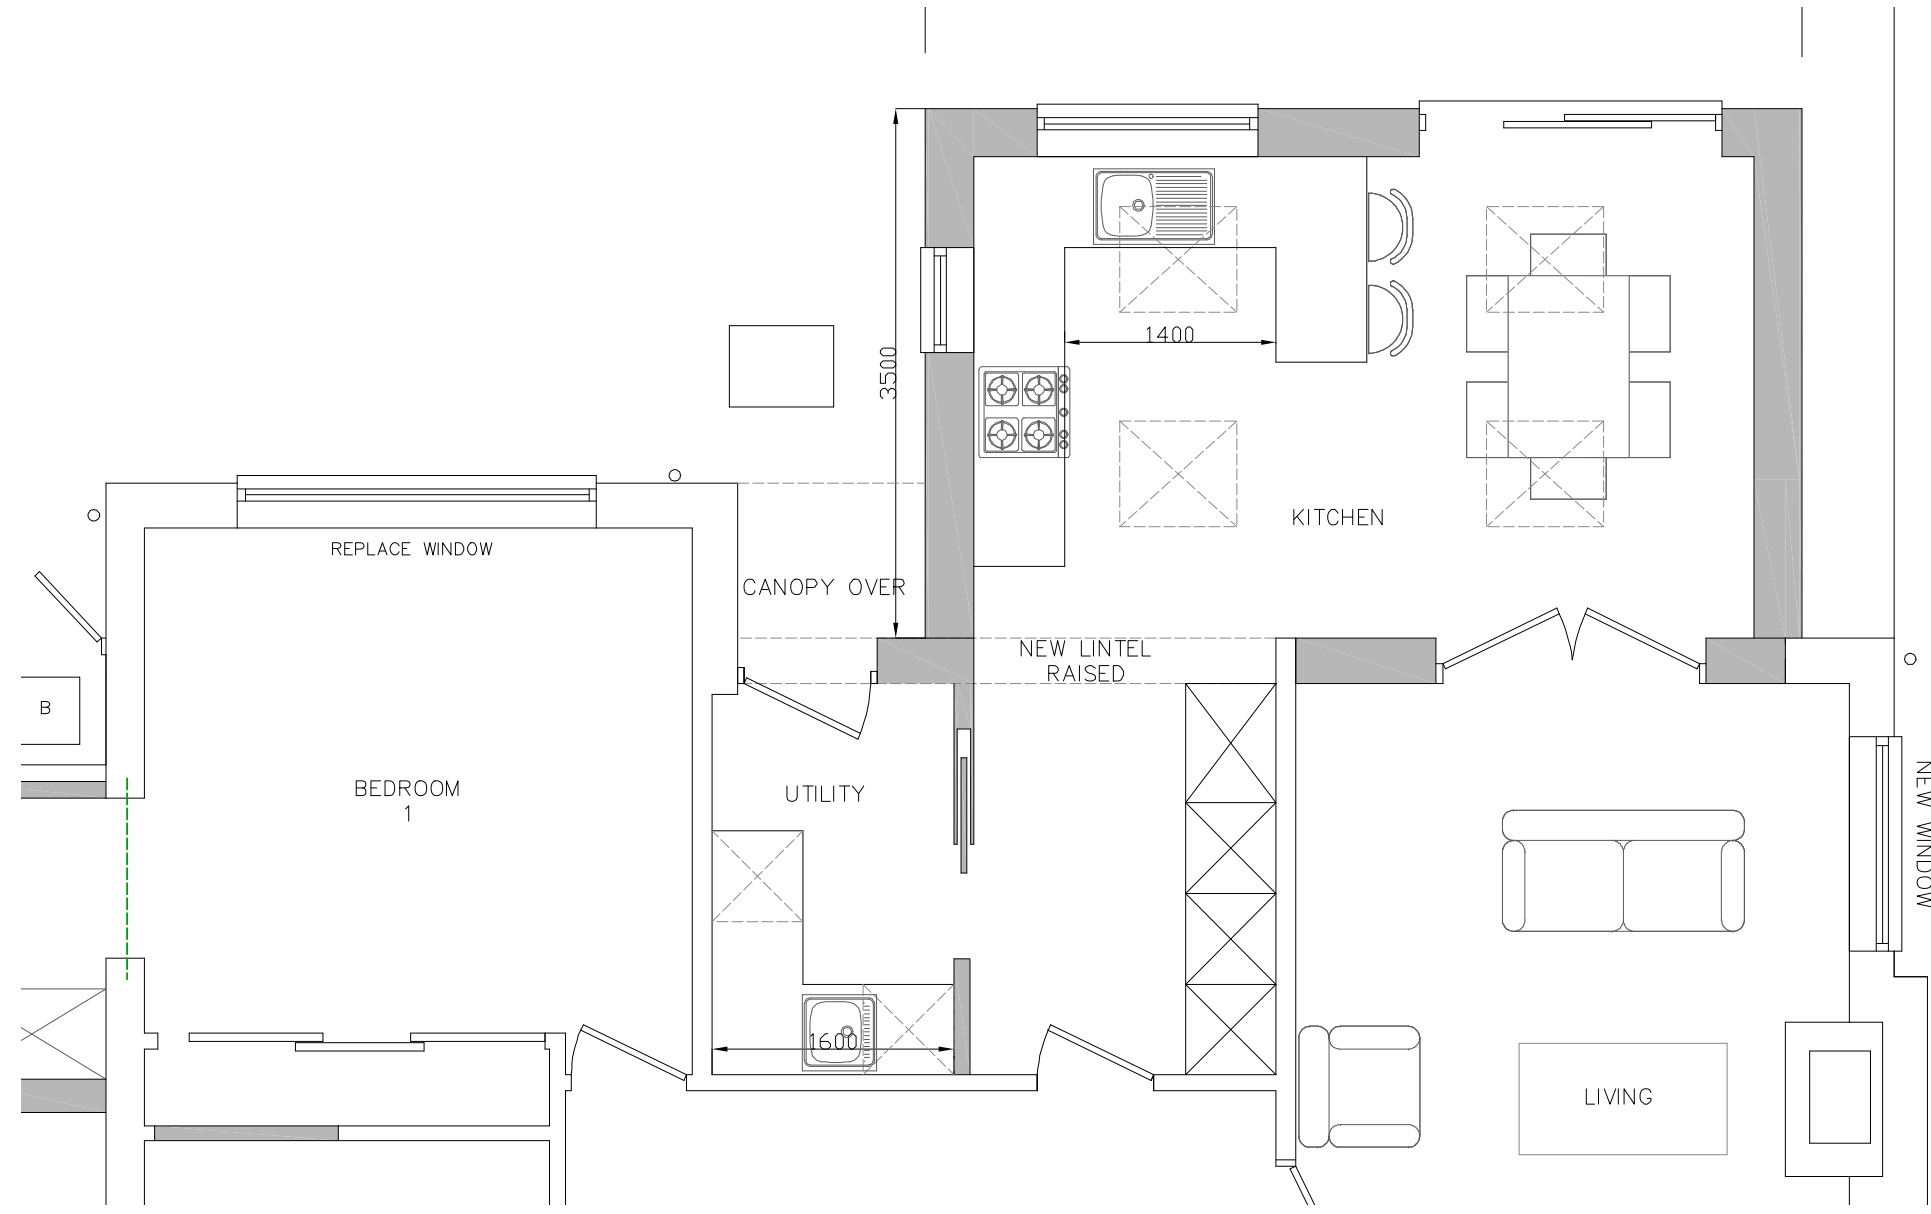


Schedule of Revisions:		
Rev:	Description:	Date:
X	X	X

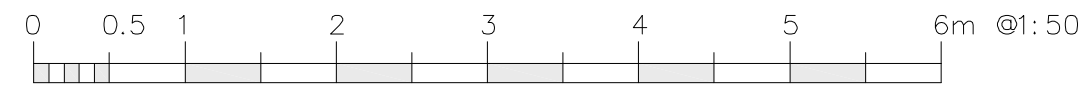

CANNON
 Architectural Design Ltd.
 36 Town Street, Thaxted, Dunmow, Essex, CM6 2LA
 www.cannonad.co.uk
 info@cannonad.co.uk
 +44 (0)1799 334 113

CIAT
 arb
 Chartered Practice
 Architects
 Registration
 Board

Client:
 Sharon Pedrick

Project:
 Badgers Lodge Thaxted Road Debden Saffron Walden CB11 3LW

Drawing:
 Plan detail

Scale:
 As indicated @ A3

Date: _____
 Checked By: _____
 Drawing No:
 293 - 04

Scale:
 1:50

Revision:
 X

THIS DRAWING IS A COPYRIGHT
 All dimension to be checked on site or in the workshop before work commences.
 Only figured dimensions to be worked to. Any discrepancies to be reported to
 CANNON Architectural Design Ltd.

NOT FOR CONSTRUCTION