
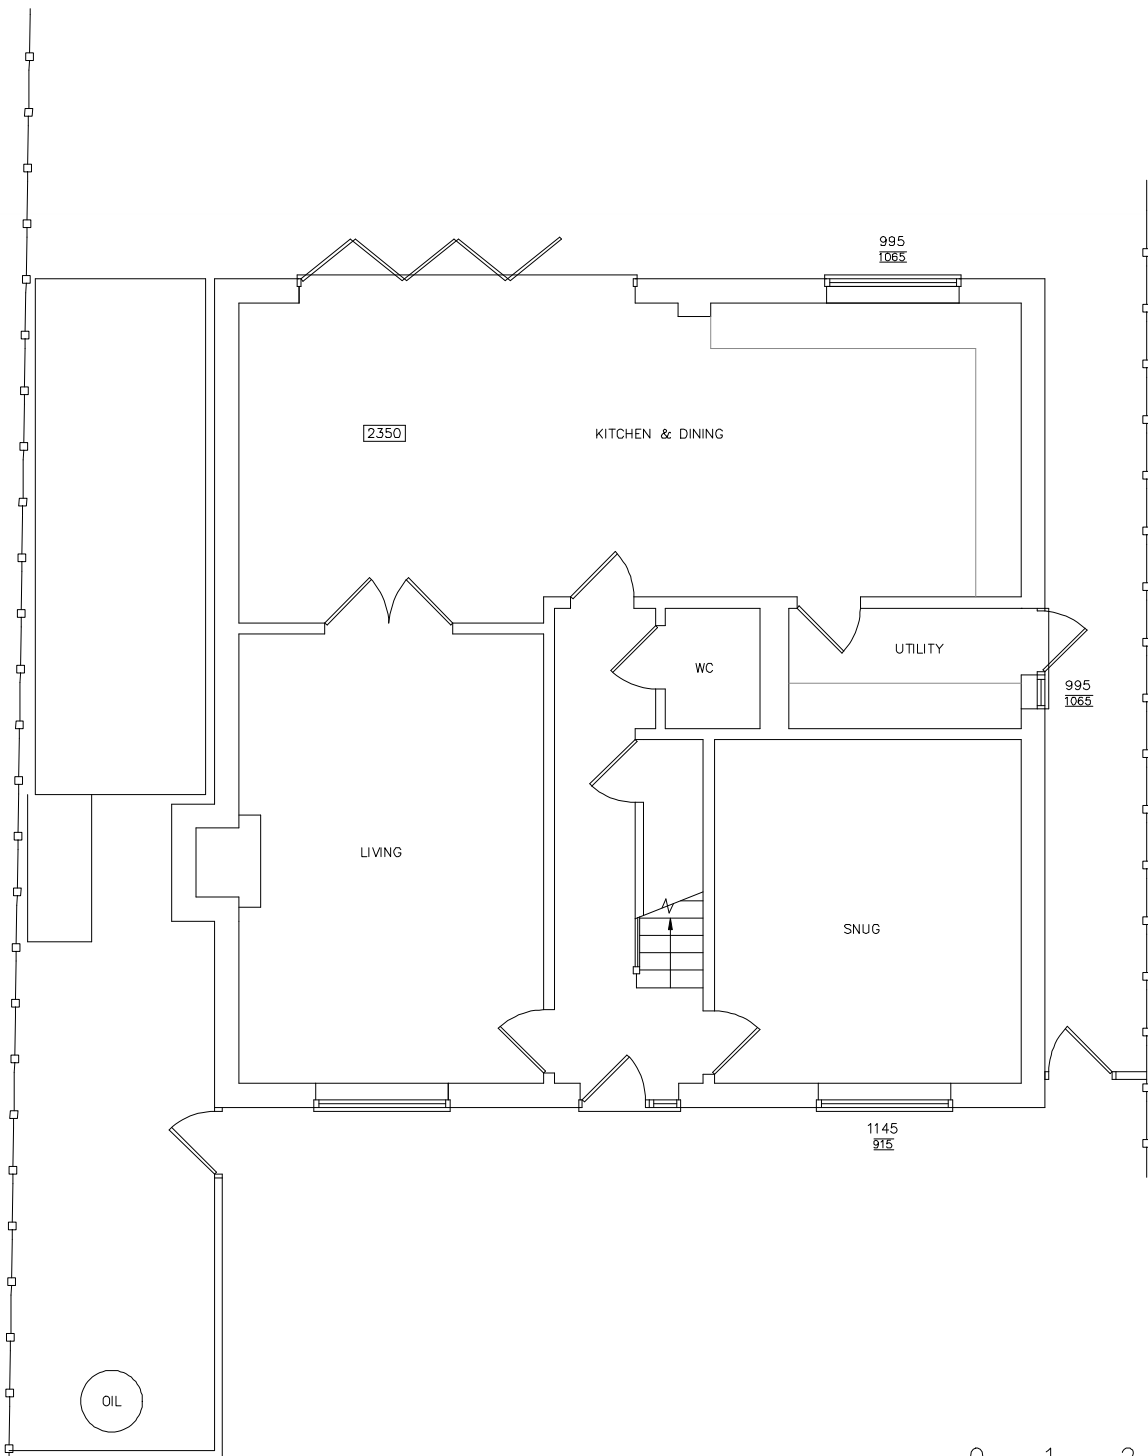
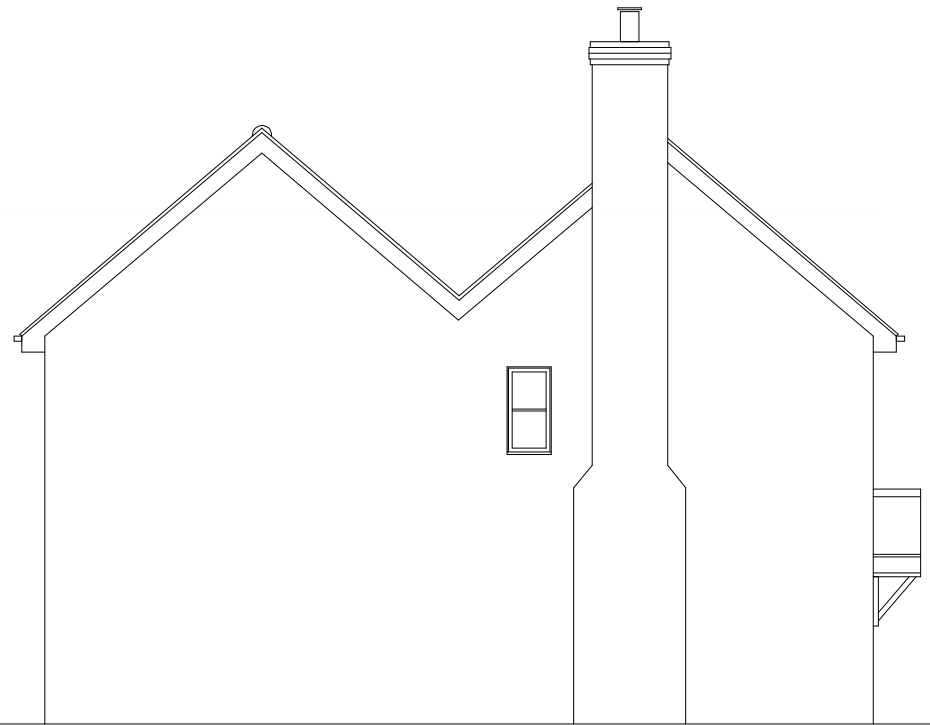


Schedule of Revisions:

Rev:	Description:	Date:
X	X	X

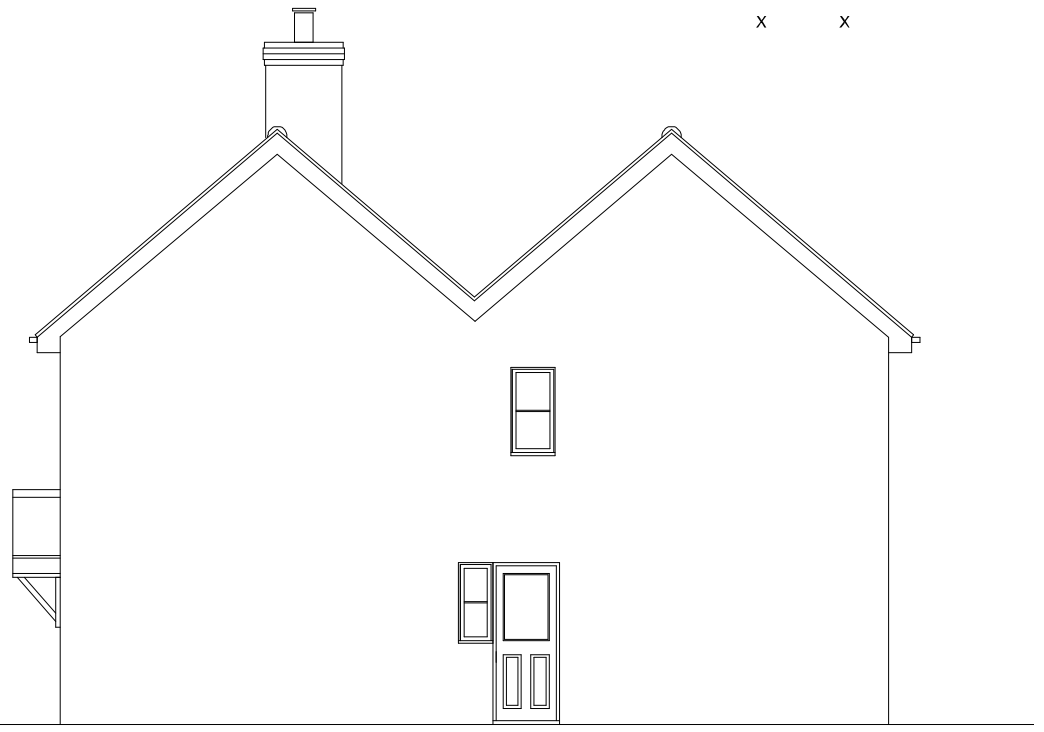

CANNON
Architectural Design Ltd.
36 Town Street, Thaxted, Dunmow, Essex, CM6 2LA
www.cannonad.co.uk
info@cannonad.co.uk
+44 (0)1799 334 113

CIAT **ARB**
Architects
Registration
Board

Client:
Riley

Project:
Redwood, Church Lane Widdington Saffron Walden CB11 3SF

Drawing:
Plan and Elevations as Existing

Scale:
As Indicated @ A3

Date:
X

Drawing No:
306 - 02

Scale:
1:100

Checked By:
Revision:
X

THIS DRAWING IS A COPYRIGHT
All dimension to be checked on site or in the workshop before work commences.
Only figured dimensions to be worked to. Any discrepancies to be reported to
CANNON Architectural Design Ltd.

NOT FOR CONSTRUCTION