
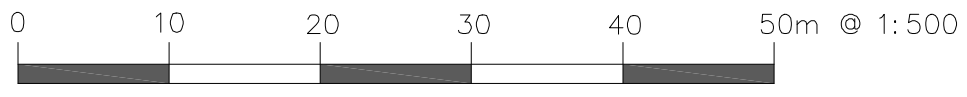
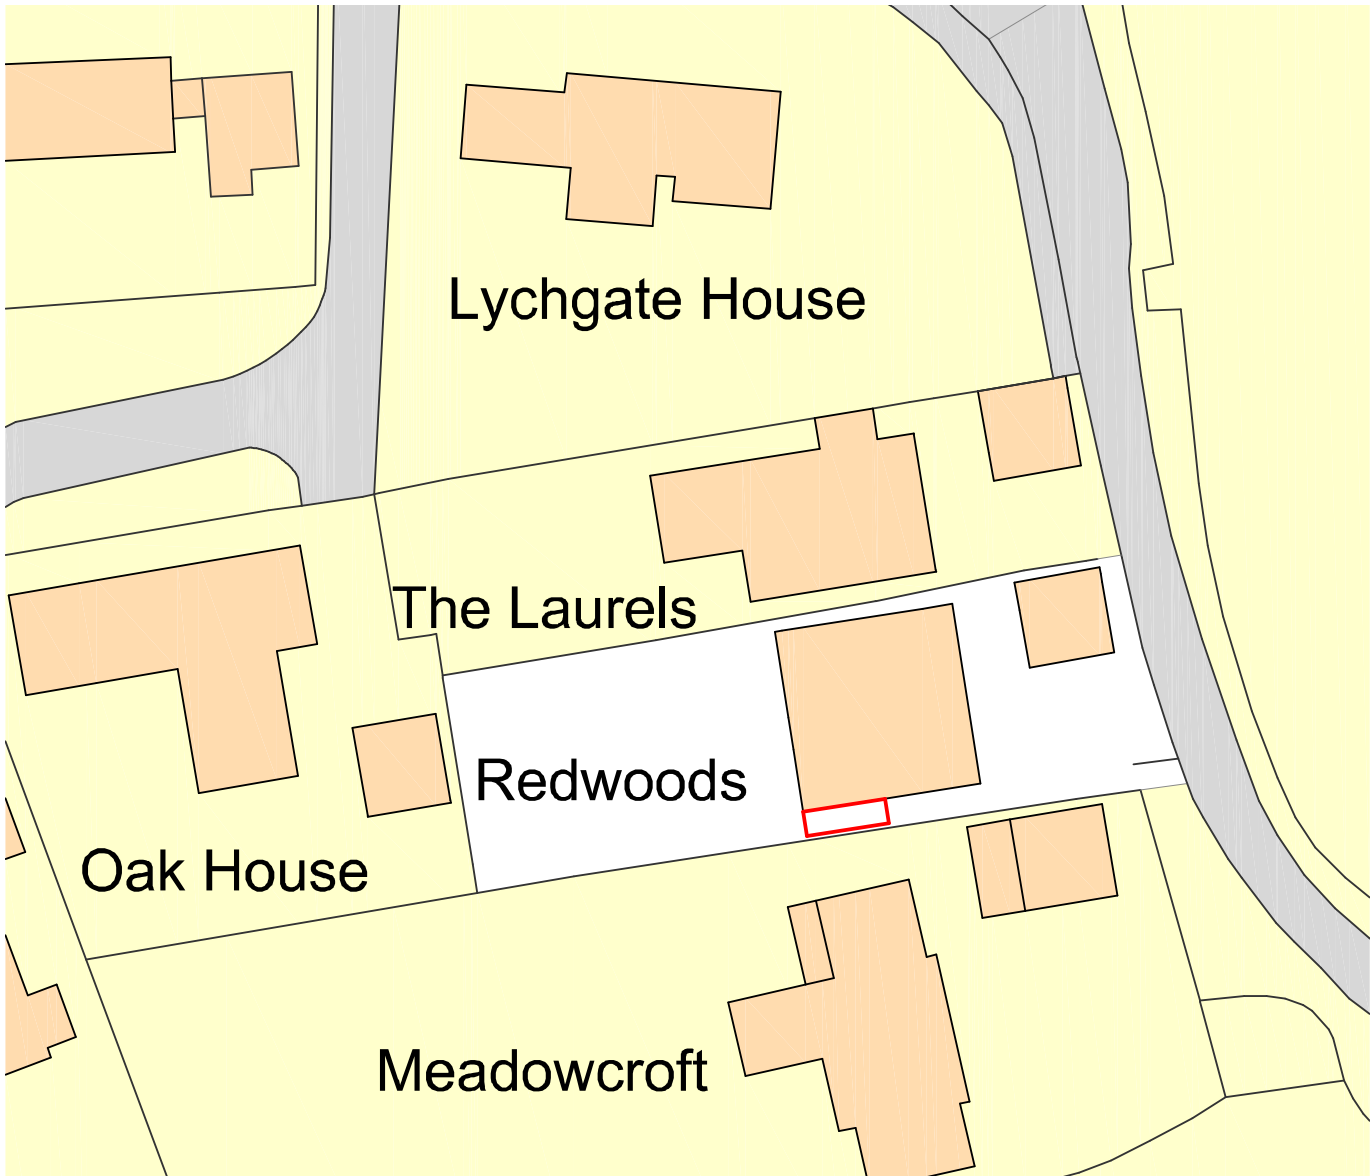
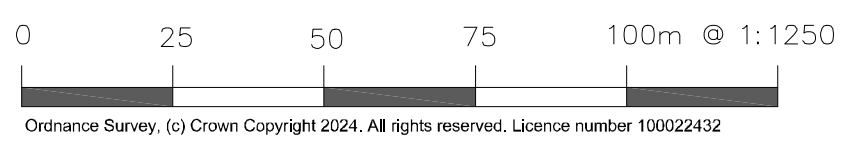


Schedule of Revisions:		
Rev:	Description:	Date:
X	X	X

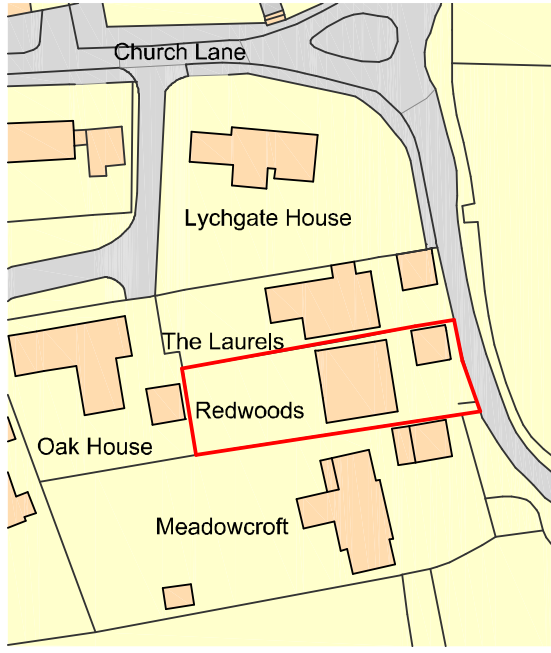

CANNON
Architectural Design Ltd.
36 Town Street, Thaxted, Dunmow, Essex, CM6 2LA
www.cannonad.co.uk
info@cannonad.co.uk
+44 (0)1799 334 113

Client:
Riley

Project:
Redwood, Church Lane Widdington Saffron Walden CB11 3SF

Drawing:
Site and Location Plan

Scale:
As indicated @ A3

Date: X

Drawing No:
306 - 01

Scale: 1:1250 1:500

Checked By:

Revision:

THIS DRAWING IS A COPYRIGHT
All dimension to be checked on site or in the workshop before work commences.
Only figured dimensions to be worked to. Any discrepancies to be reported to
CANNON Architectural Design Ltd.

NOT FOR CONSTRUCTION