

Location Plan

Scale 1:2500 at A3




PRIOR TO THE COMMENCEMENT OF ANY WORKS, THE BUILDER IS TO CHECK AND/OR DETERMINE ALL CONSTRUCTION DETAILS, INCLUDING CHECKING EXISTING SITE LEVELS AND DIMENSIONS. THE DRAWING IS TO BE READ IN CONJUNCTION WITH ALL OTHER PROJECT DRAWINGS, CONSTRUCTION NOTES AND/OR PROJECT SPECIFICATION. ALL DISCREPANCIES SHOULD BE REPORTED IMMEDIATELY.

Rev.	Date	Details	Drawn
-	-	-	-

KEY:

Boundary of Land under Title House and garden to South of Wilcote Riding, Finstock (Plot 4)

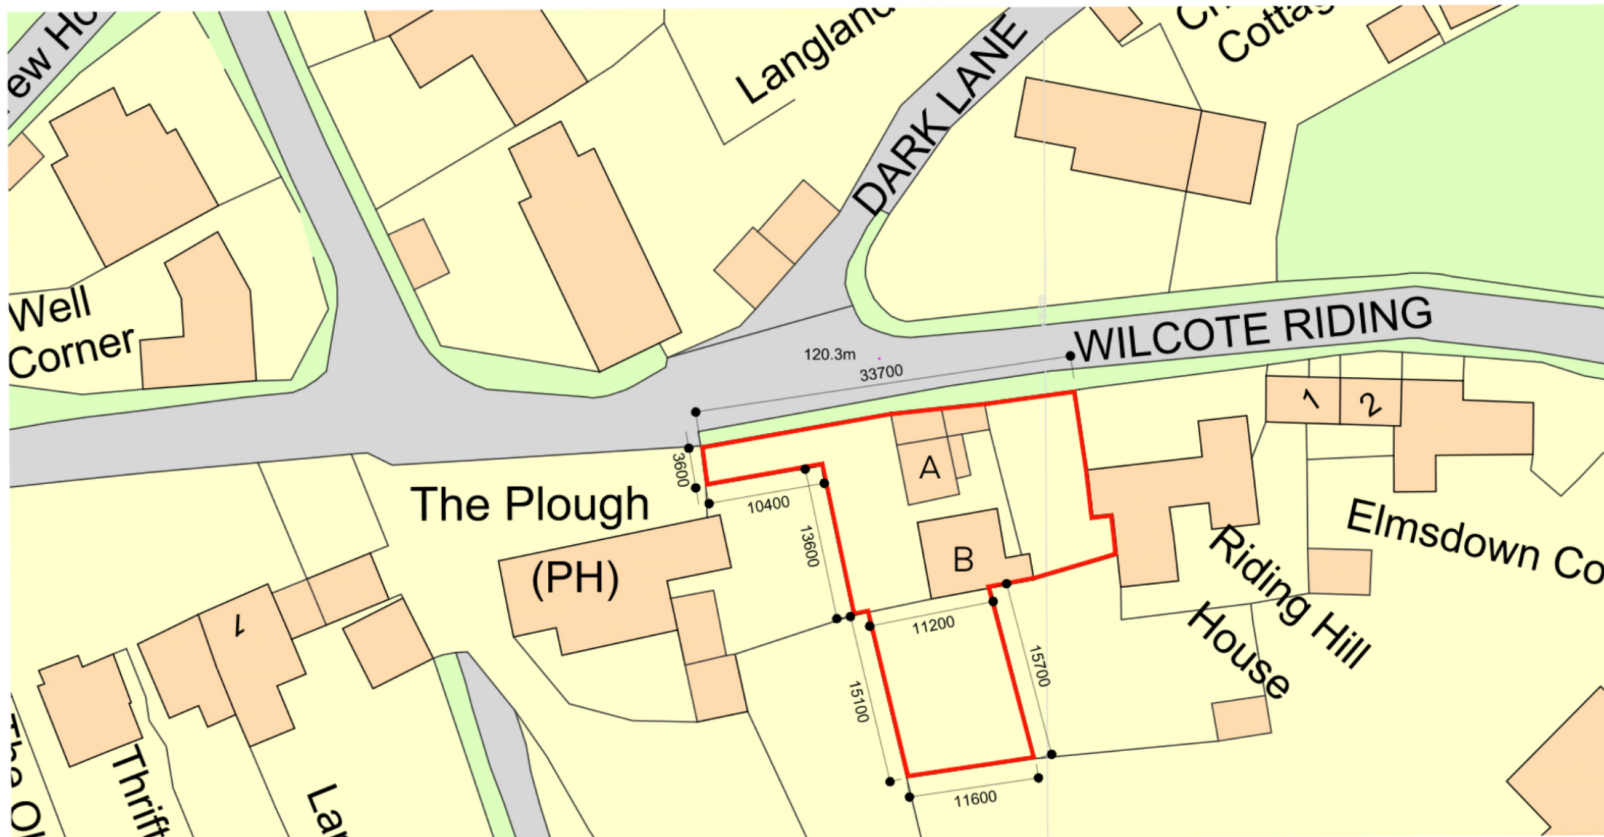

Detail Plan

Scale 1:500 at A3



Area: 598m² (0.060Ha)

N

A = stable/barn
B = cottage

DATE SURVEY PRODUCED: 18/05/20
ORDNANCE SURVEY SERIAL NUMBER: 100020449

Client:
Mr and Mrs Gomm

Site Address: House to East of The Plough Wilcote Lane Finstock Chipping Norton, OX7 3BZ	Description: <u>LAND REGISTRY PLAN</u> Proposed Title Plans - Plot 4 Location Plan Detail Plan - with dimensions
--	--

Drawing Number: LAND-008
Date: 19-05-2020 Scale: 1:2500, 1:500 @ A3

Status: **Land Registry**

AutoCAD Reference: 2020-05-19 LAND Finstock Wilcote Riding Plots1-4.dwg

Drawn: PSR Checked: -

Leys Longden and Co.
Chartered Surveyors

2 Crofter's Court, The Crofts, Witney, Oxon, OX28 4DD
Tel: 01993 864907 www.leyslongden.co.uk

THIS DRAWING IS THE COPYRIGHT OF LEYS LONGDEN & CO. AND MUST NOT BE USED IN CONJUNCTION WITH ANY OTHER PROJECT WITHOUT LEYS LONGDEN & CO. WRITTEN CONSENT