

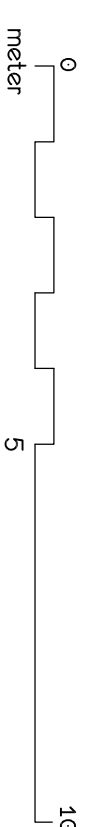


© STRINGENT COPYRIGHT:
 This drawing has been produced for:
 Mr Sarkiss Brandaro
 and prepared for submission as part of any statutory
 Applications. It is not intended for use by any other person or
 for any other building project or purpose without prior
 permission from Toldfield Architects Ltd.

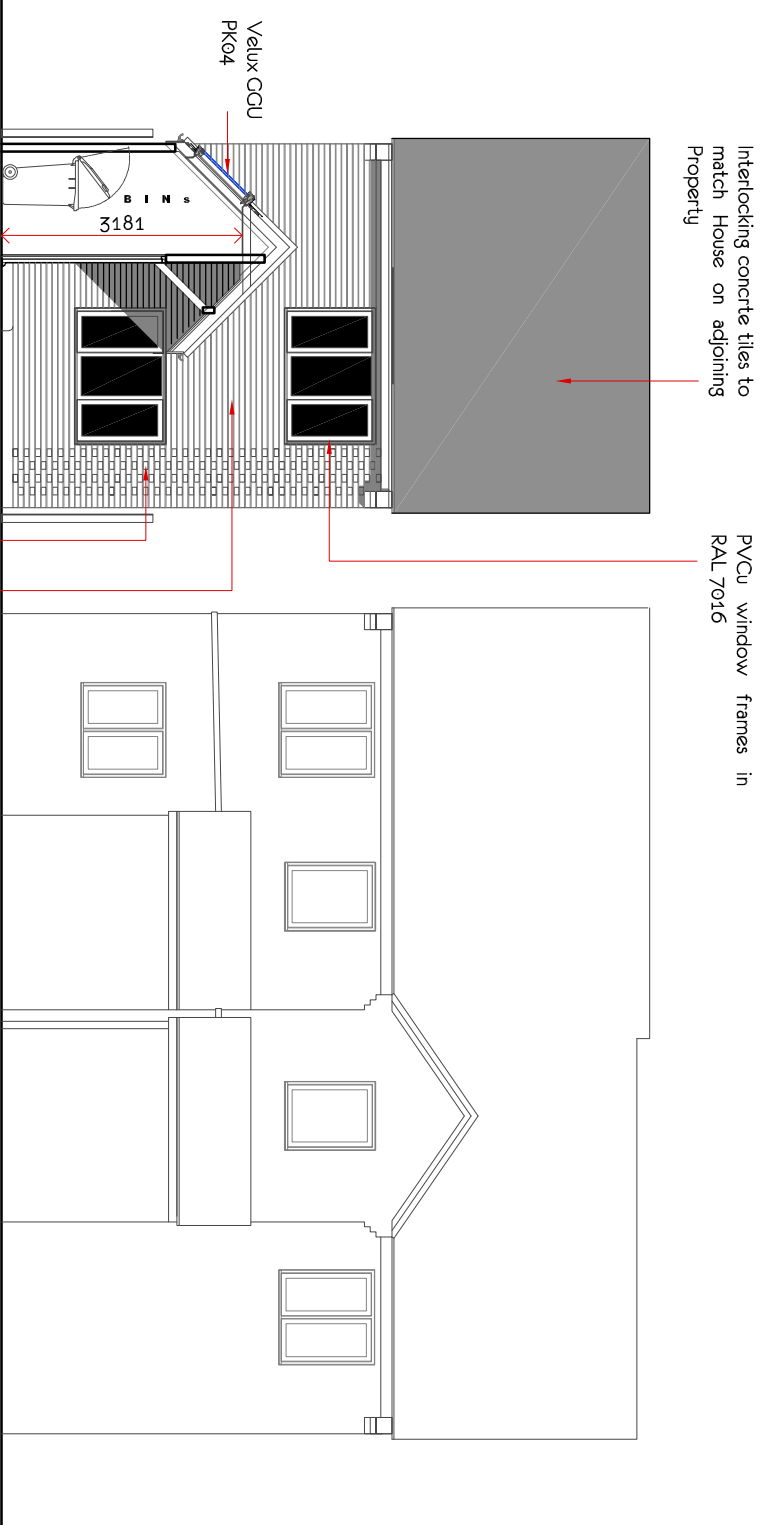

FRONT ELEVATION NORTH 1:100 FRONT SECTION 1:100

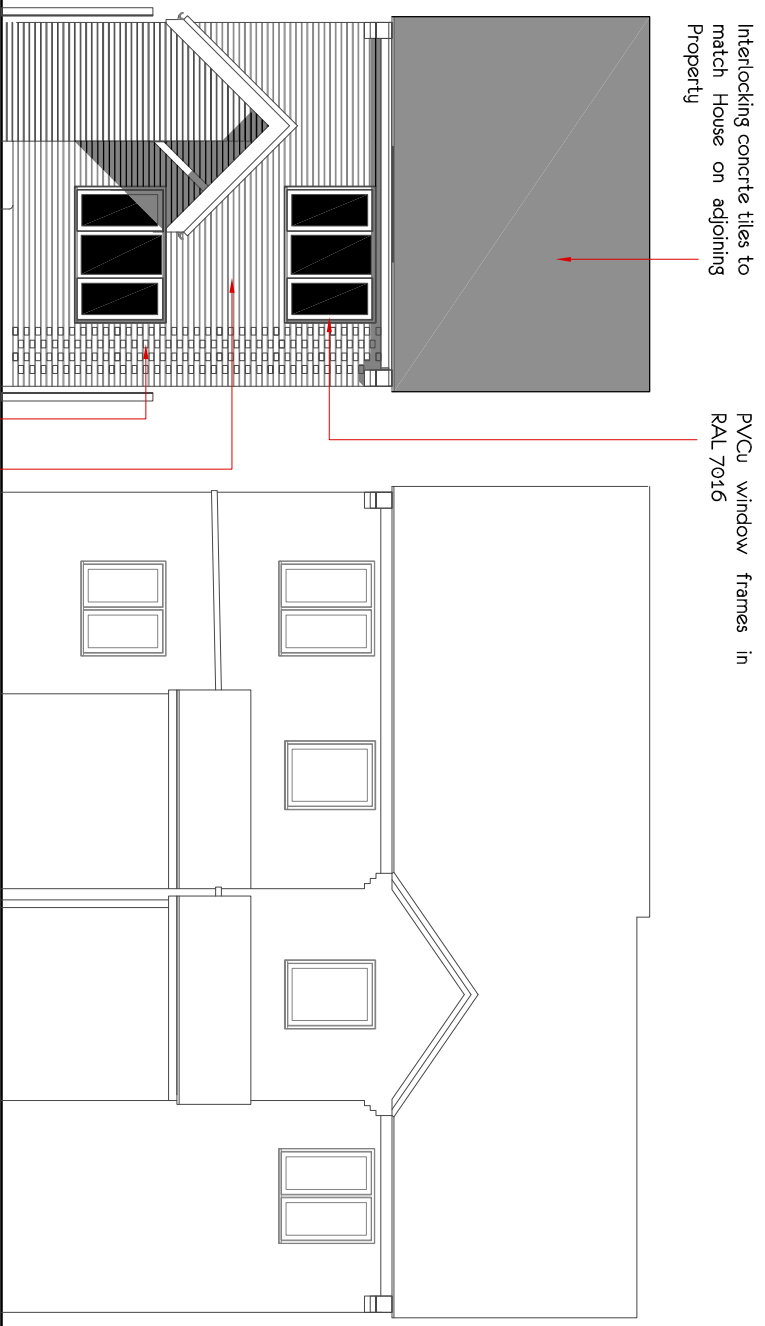

Toldfield Architects Ltd
 5 Freemantle Business Centre
 152 Millbrook Road East
 Southampton
 SO15 1JR
 Tel: 023 80 236165

Emails:
 info@toldfieldarchitects.co.uk
 adi@toldfieldarchitects.co.uk
 kourosh@toldfieldarchitects.co.uk
 Web: www.toldfieldarchitects.co.uk

Project Name and Address: Proposed new dwelling house on a land at the rear 61 Woodstock Road, Witney, Oxon		Project Ref: 230302	Origin: TA	Zone: - 01	Level: - 01	Type: P	Role: - A	Number: - P05	Rev:
Client: Mr Sarkiss Brandaro		Status:	Appraisal						
Drawing Title: Proposed front elevation and section (North)		TA Code:	Project Stage:	Sheet @ A3:	Date:				
		230401	Planning	1:50	05/01/2024	Rev:	Comments:		
						Dr:	kourosh		
						Ch:			