



© STRINGENT COPYRIGHT:
 This drawing has been produced for:
 Mr Sarkiss Brandaro
 and prepared for submission as part of any statutory
 Applications. It is not intended for use by any other person or
 for any other building project or purpose without prior
 permission from Toldfield Architects Ltd.

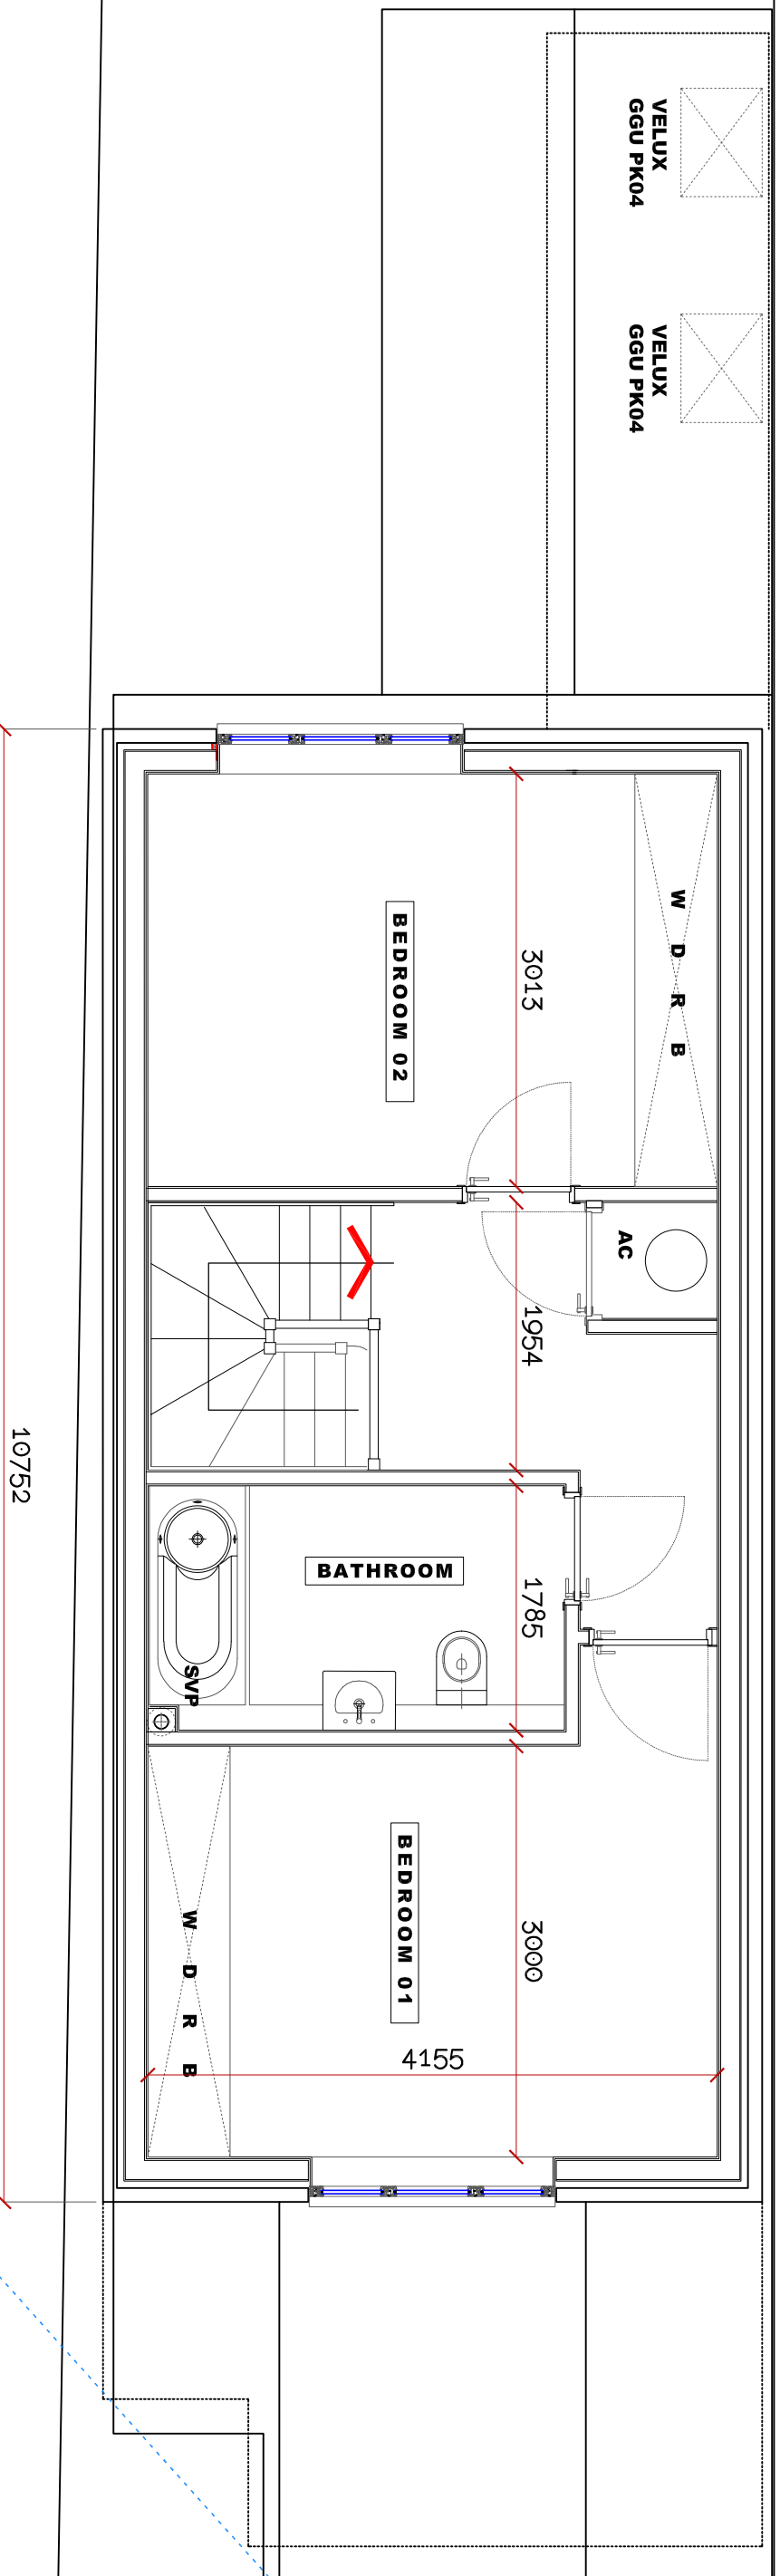

FIRST FLOOR PLAN

No 36
1:50

Line of 45° from the jamb
 of adjacent property
 window

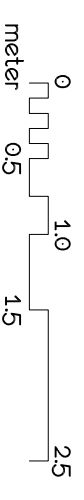

Project Name and Address:
 Proposed new dwelling house on a land at the rear
 61 Woodstock Road, Witney, Oxon

Client:
 Mr Sarkiss Brandaro

Project Ref: 230302
 Status: TA
 Origin: TA - 01
 Zone: - 01
 Level: - 01
 Type: P
 Role: - A
 Number: - P04
 Rev: -

Appraisal

Drawing Title:
 Proposed first floor plan
 T/A Code: 230401
 Project Stage: Planning
 Sheet @ A3: 1:50
 Date: 05/01/2024

Rev: Comments:

Dr: koursh
 Ch:



TOLDFIELD
ARCHITECTS

Toldfield Architects Ltd
 5 Freemontle Business Centre
 152 Millbrook Road East
 Southampton
 SO15 1JR
 Tel: 023 80 236165
 Emails:
 info@toldfieldarchitects.co.uk
 ad@toldfieldarchitects.co.uk
 koursh@toldfieldarchitects.co.uk
 Web: www.toldfieldarchitects.co.uk