


© STRINGENT COPYRIGHT:
 This drawing has been produced for:
 Mr Sarkiss Brandaro
 and prepared for submission as part of any statutory
 Applications. It is not intended for use by any other person or
 for any other building project or purpose without prior
 permission from Toldfield Architects Ltd.

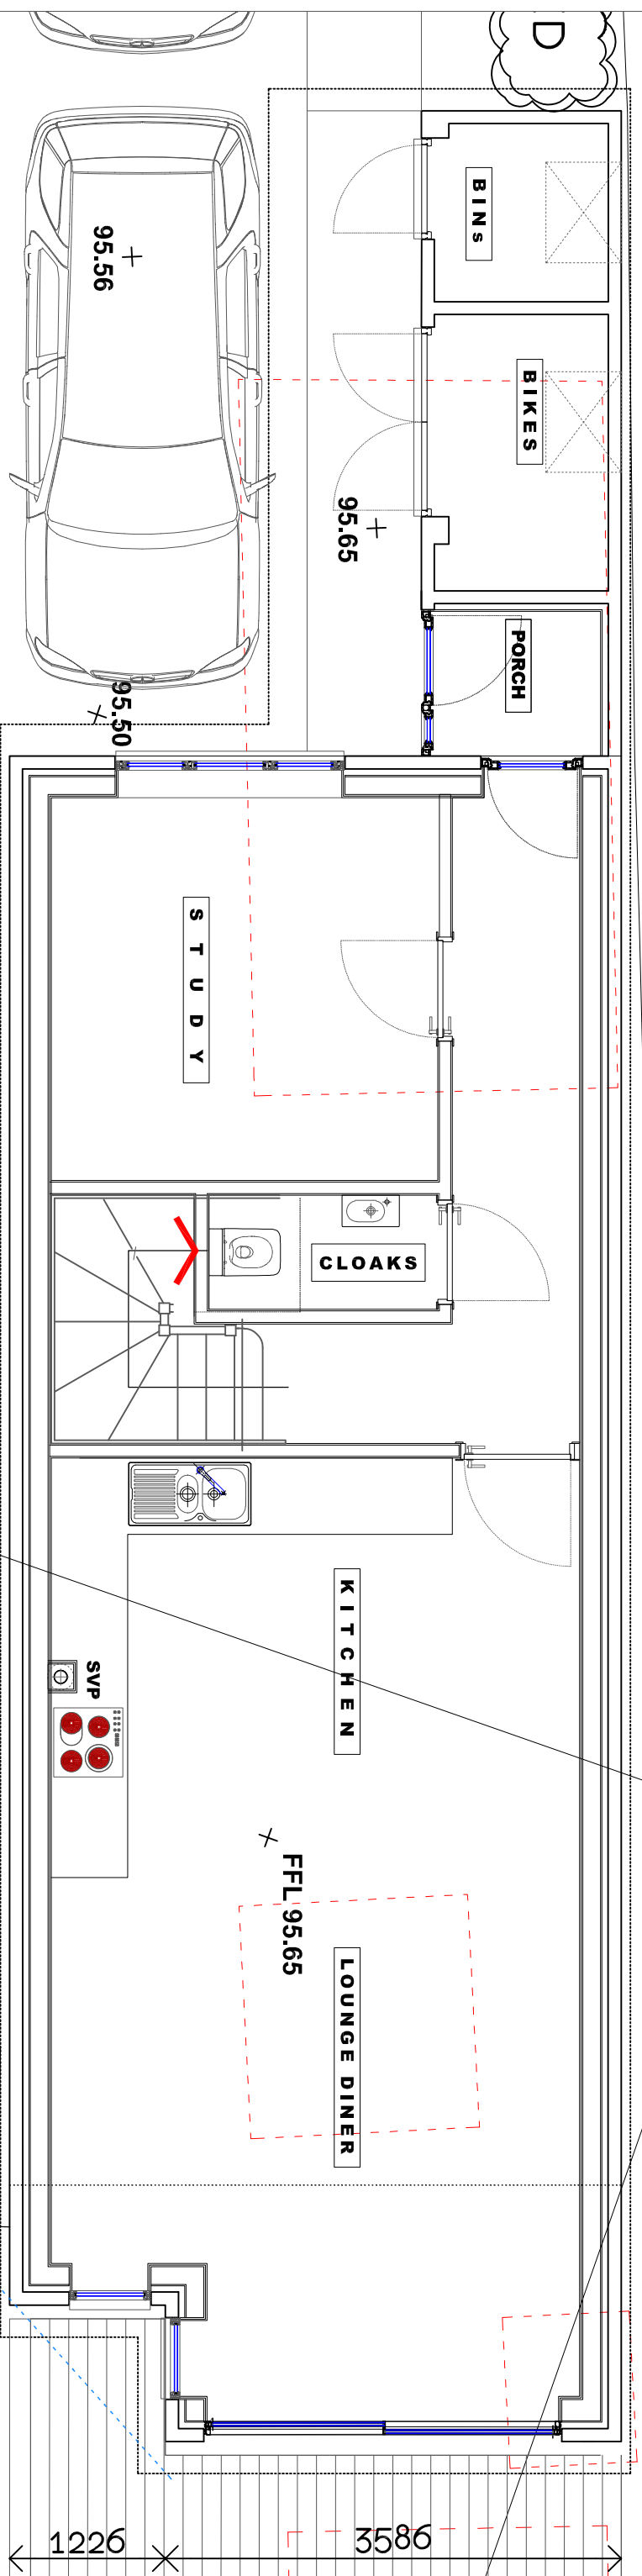



GROUND FLOOR PLAN

No 36

1:50

Line of 45° from the jamb
 of adjacent
 property
 window

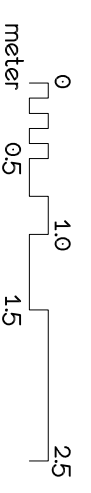

 <p>TOLDFIELD ARCHITECTS</p> <p>Toldfield Architects Ltd 5 Freemontle Business Centre 152 Millbrook Road East Southampton SO15 1JR Tel: 023 80 236165</p> <p>Emails: info@toldfieldarchitects.co.uk ad@toldfieldarchitects.co.uk kouroush@toldfieldarchitects.co.uk Web: www.toldfieldarchitects.co.uk</p>		<p>Project Name and Address: Proposed new dwelling house on a land at the rear 61 Woodstock Road, Witney, Oxon</p> <p>Client: Mr Sarkiss Brandaro</p>		<p>Project Ref: 230302</p> <p>Origin: TA</p> <p>Zone: - 01</p> <p>Level: - 01</p> <p>Type: P</p> <p>Role: - A</p> <p>Number: - P03</p> <p>Rev: -</p>		<p>Status: Appraisal</p> <p>TA Code: 230401</p> <p>Project Stage: Planning</p> <p>Sheet @ A3: 1:50</p> <p>Date: 05/01/2024</p>		<p>Rev: Comments:</p>	
<p>Drawing Title: Proposed ground floor plan</p>		<p>Project Ref: 230302</p> <p>Origin: TA</p> <p>Zone: - 01</p> <p>Level: - 01</p> <p>Type: P</p> <p>Role: - A</p> <p>Number: - P03</p> <p>Rev: -</p>		<p>Status: Appraisal</p> <p>TA Code: 230401</p> <p>Project Stage: Planning</p> <p>Sheet @ A3: 1:50</p> <p>Date: 05/01/2024</p>		<p>Rev: Comments:</p>			