



© STRINGENT COPYRIGHT:
 This drawing has been produced for:
 Mr Sarkiss Brandaro
 and prepared for submission as part of any statutory Applications. It is not intended for use by any other person or for any other building project or purpose without prior permission from Toldfield Architects Ltd.

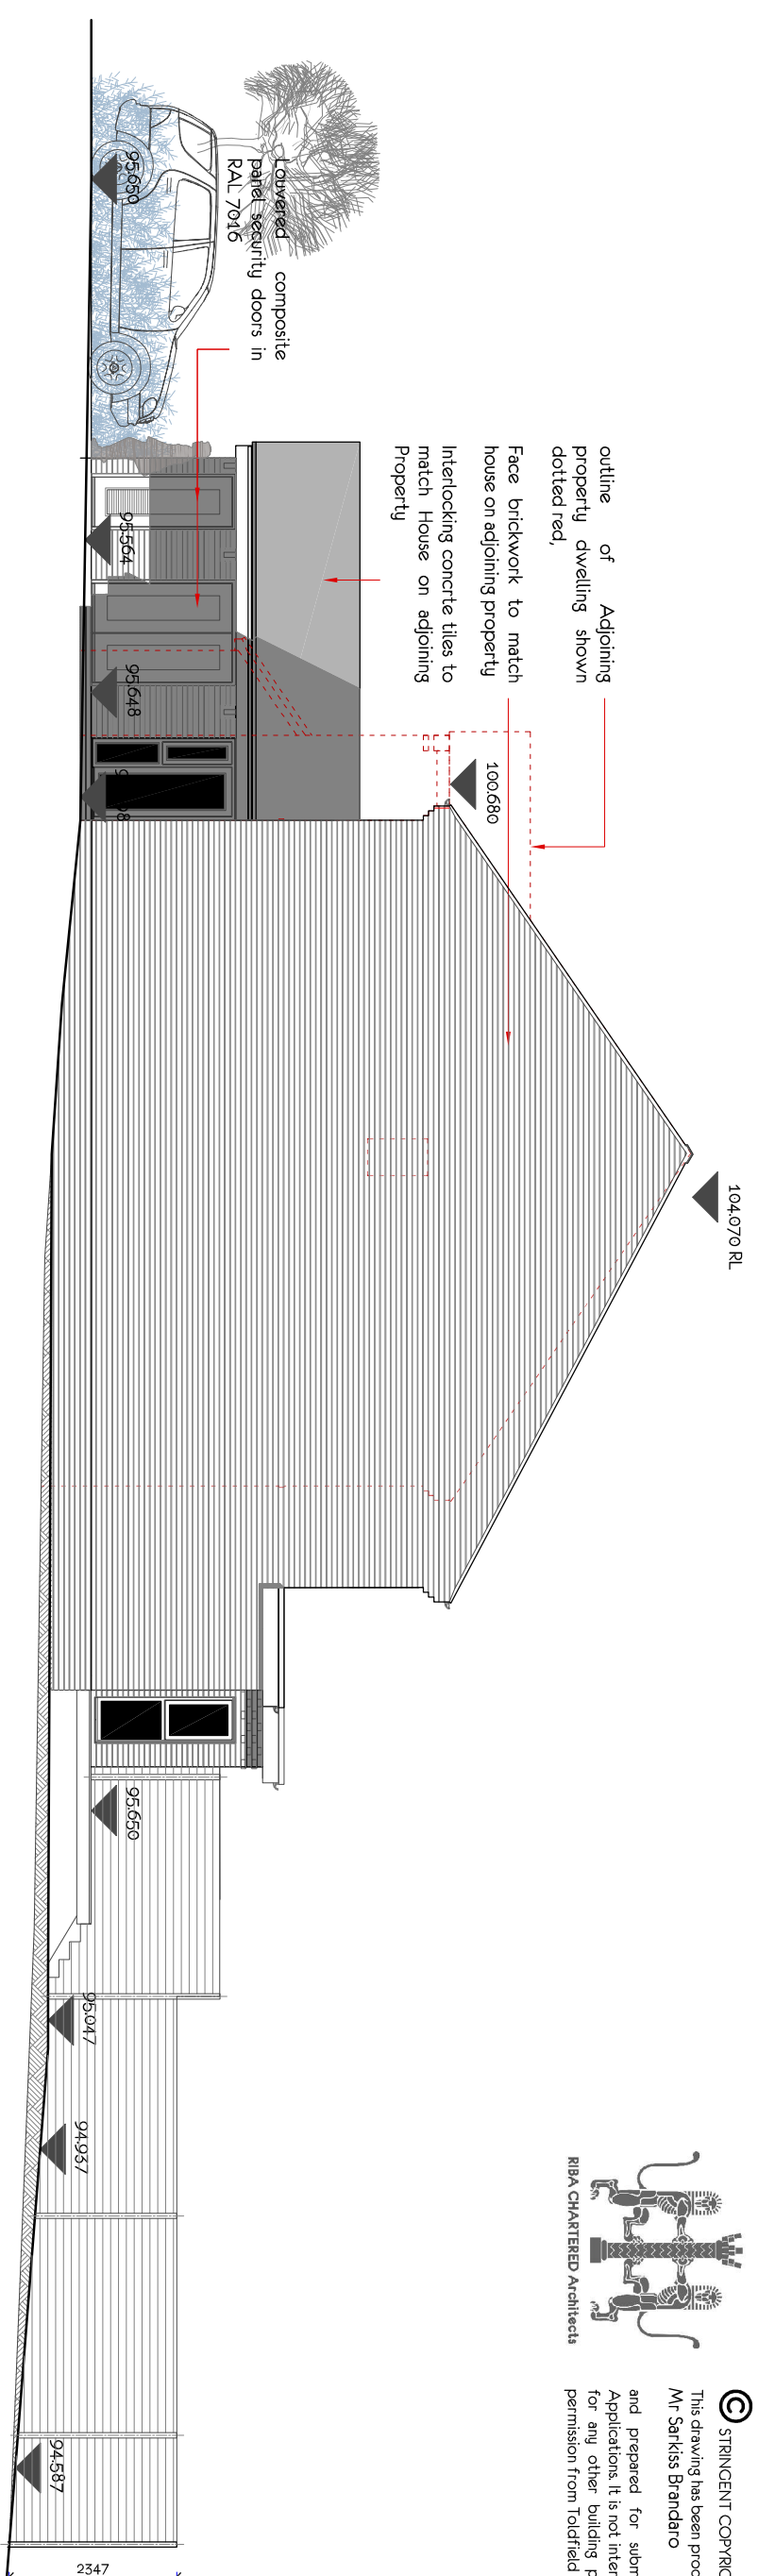

SIDE ELEVATION EAST 1:100

0
5
10
meter

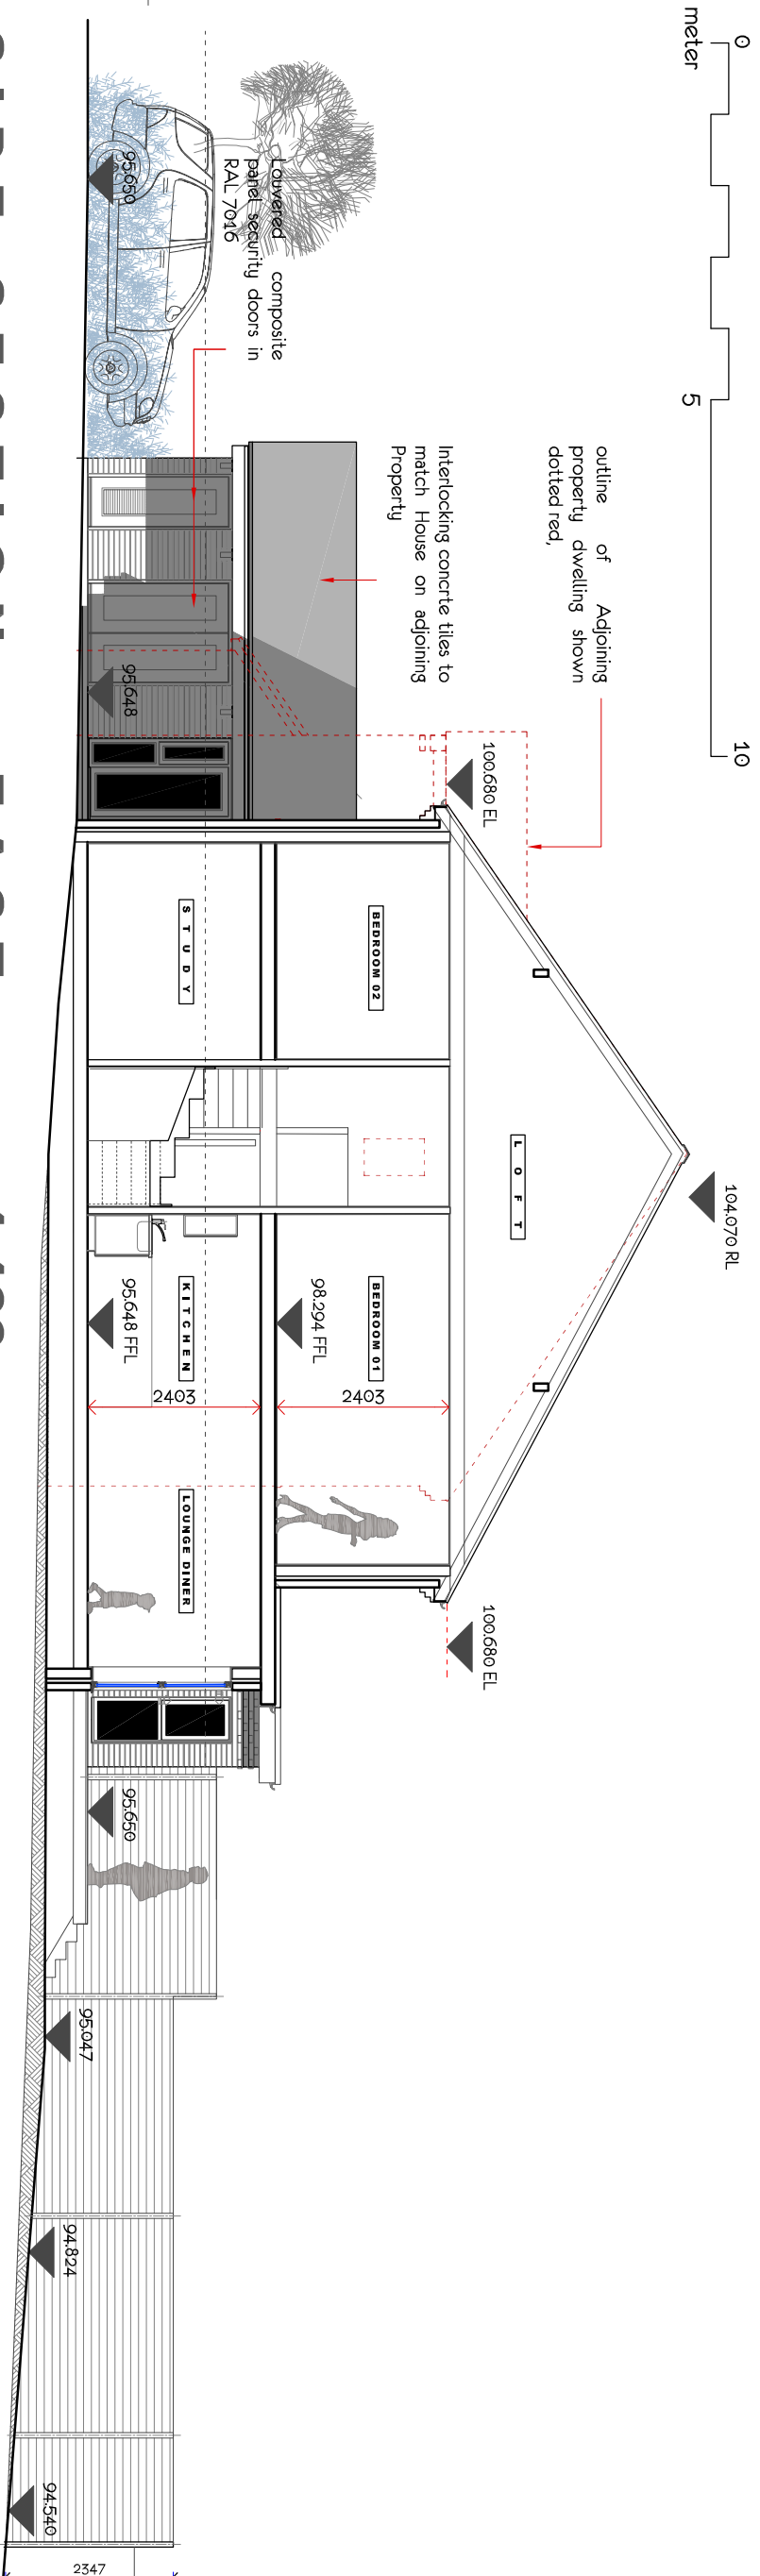

SIDE SECTION EAST 1:100



Toldfield Architects Ltd
 5 Freemontle Business Centre
 152 Millbrook Road East
 Southampton
 SO15 1JR
 Tel: 023 80 236165

Emails:
 info@toldfieldarchitects.co.uk
 adi@toldfieldarchitects.co.uk
 kouroush@toldfieldarchitects.co.uk
 Web: www.toldfieldarchitects.co.uk

Project Name and Address:
 Proposed new dwelling house on a land at the rear
 61 Woodstock Road, Witney, Oxon

Client:
 Mr Sarkiss Brandaro

Drawing Title:
 Proposed side elevation and section (East)

Project Ref: Origin: Zone: Level: Type: Role: Number: Rev:

230302 TA - 01 - 01 P - A - P06 -

Status:

Appraisal

T/A Code:

Project Stage:

Sheet @ A3:

Date:

230401 Planning 1:50

05/01/2024

Rev:

Comments:

Dr: kouroush

Ch: