
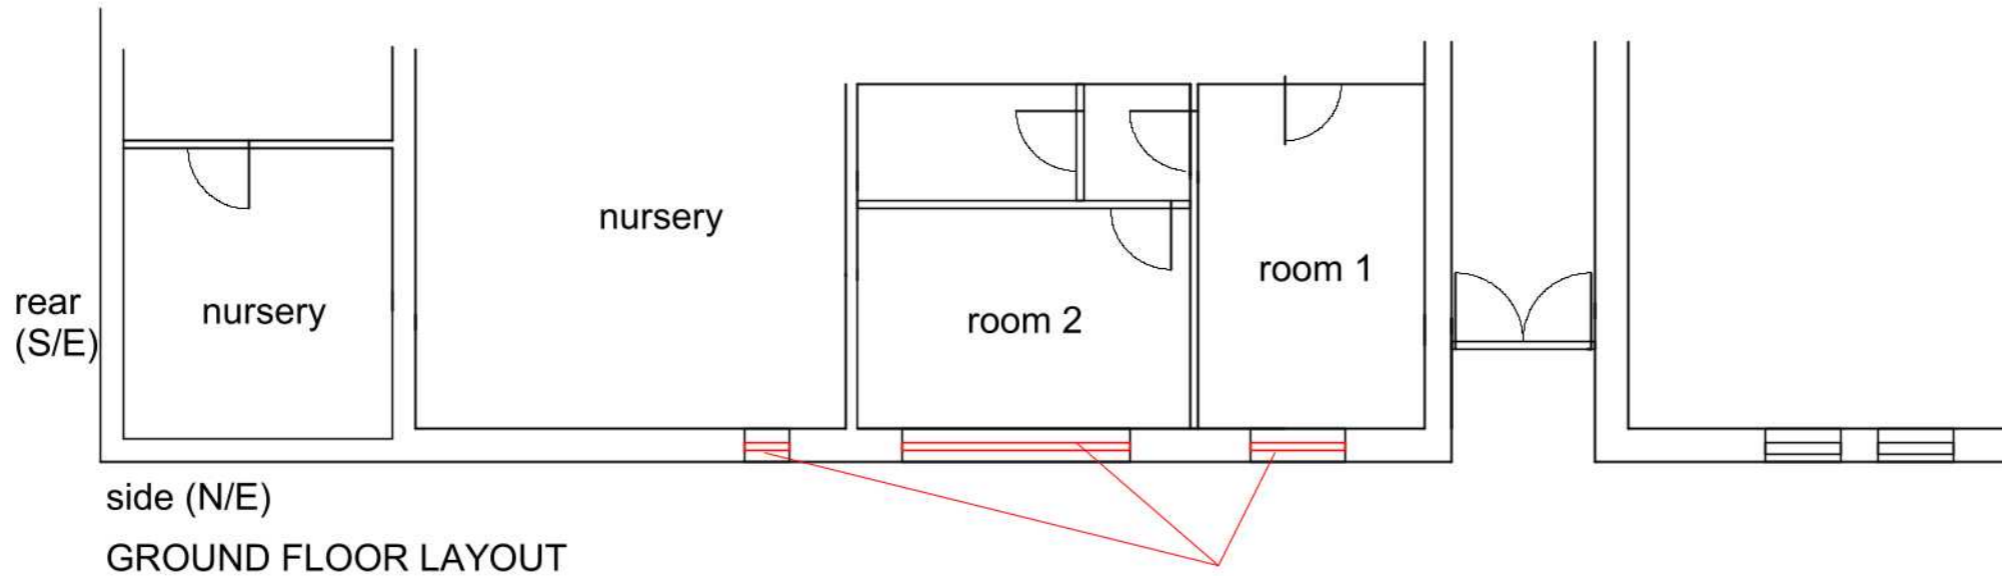


PROPOSED REPLACEMENT WINDOWS ARE HIGHLIGHTED IN RED

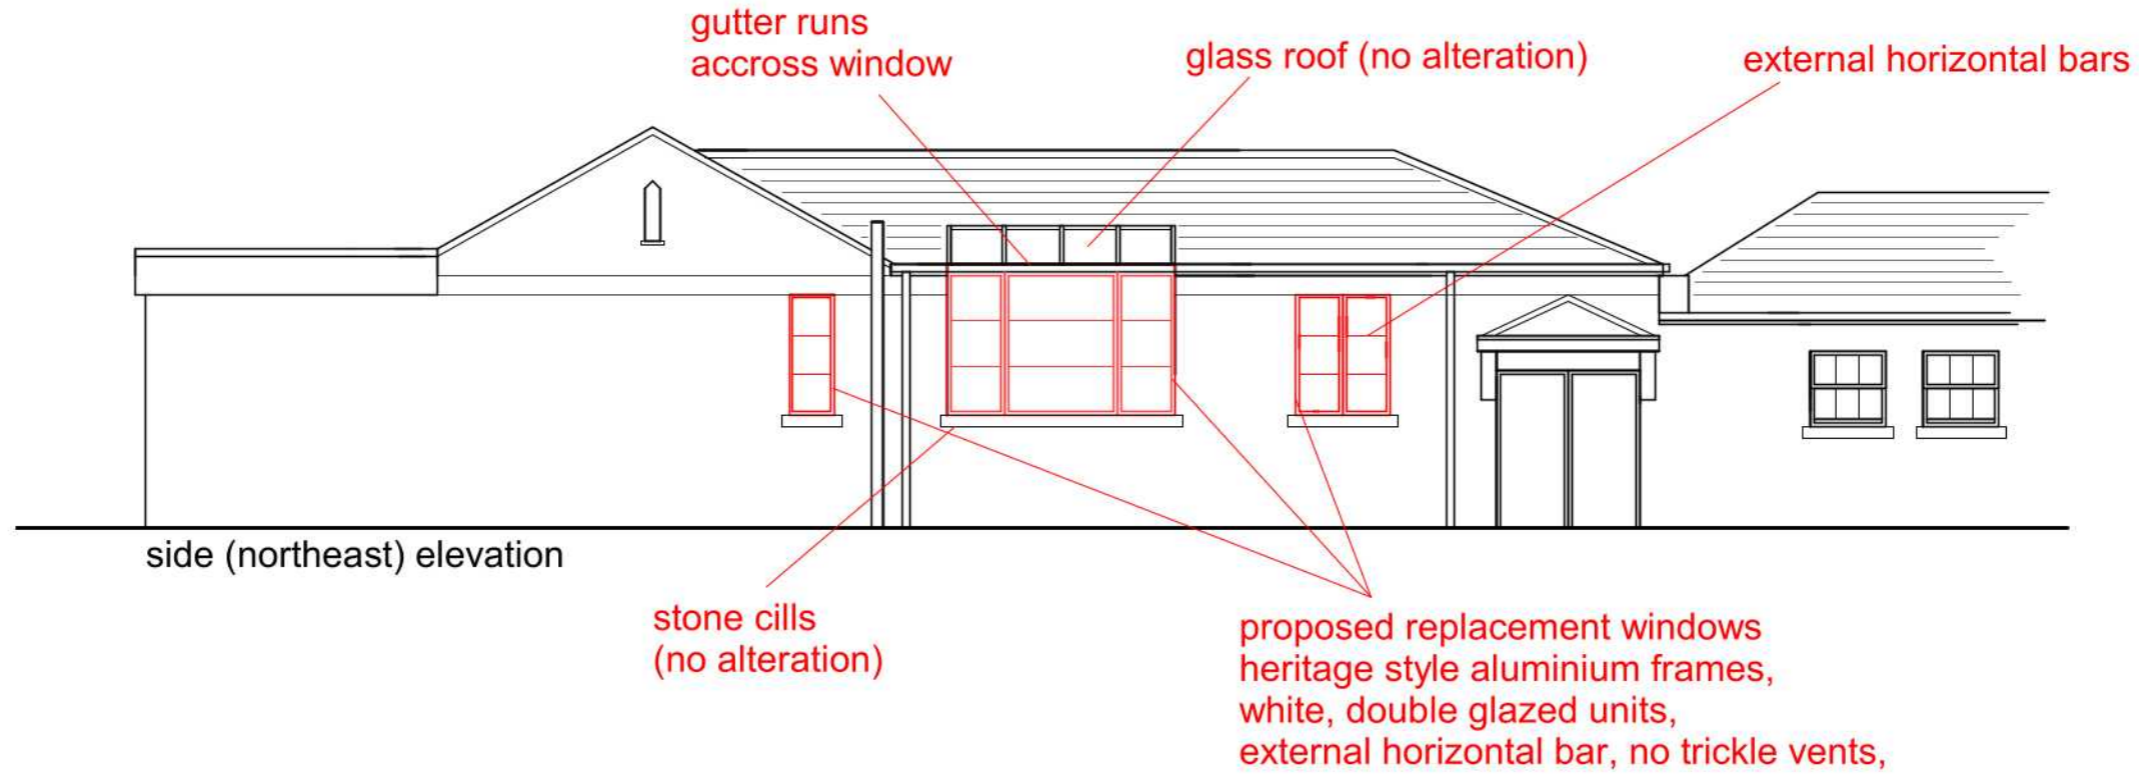

PROPOSED REPLACEMENT OF THREE WINDOWS TO SIDE NORTHEAST ELEVATION

proposed are replacement only with no alteration to aperture size,
no alteration to stone cills or brick lintels
proposed frames are to be white aluminium , heritage style (profile details attached to application), external horizontal bars , design to match existing,
frames to have double glazed units, no trickle vents
proposed frames set back within the reveals to match existing

proposed frames are set back within the reveals to match existing