


Location Plan

Site Address: Street Record, Dinas Close, Cheltenham, GL51 3EW

Date Produced: 18-Jan-2024

Scale: 1:1250 @A3

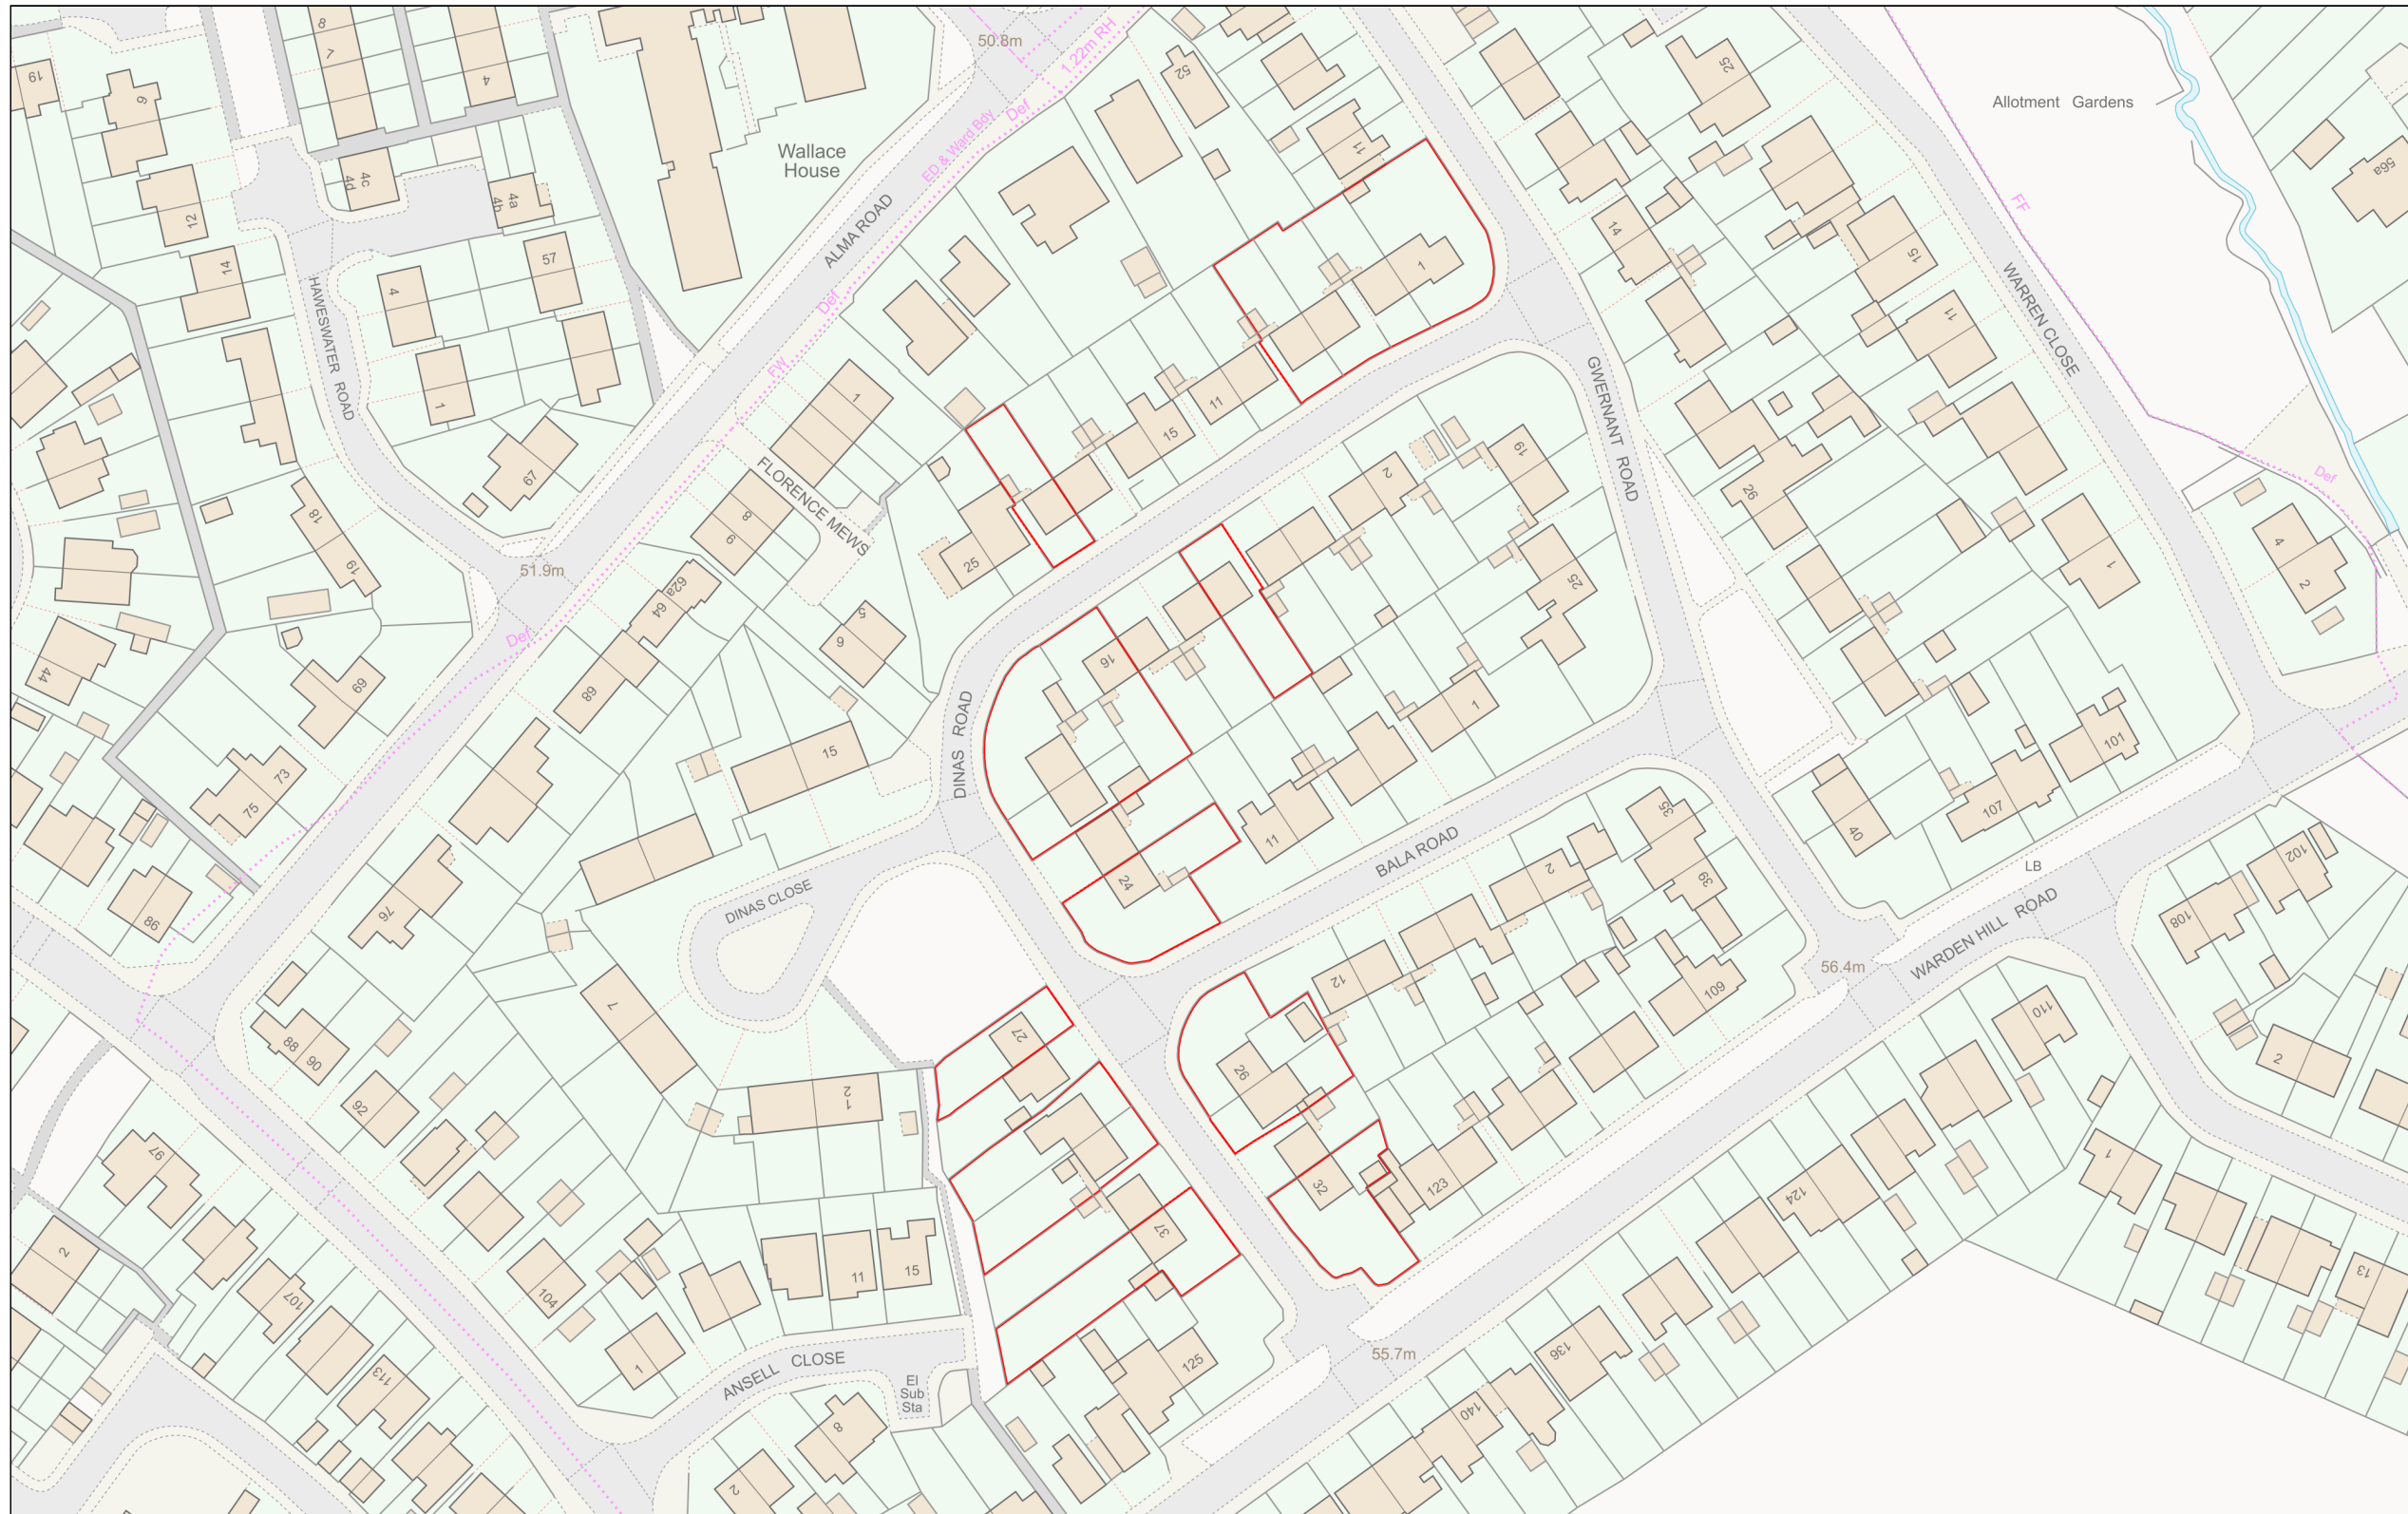

Planning Portal Reference: PP-12719201v1