


DK-Plans Architectural Services,
Ransom Hall, Ransom Wood Business Park, Mansfield,
Notts, NG21 0HJ

M.07455050346 www.dk-plans.co.uk

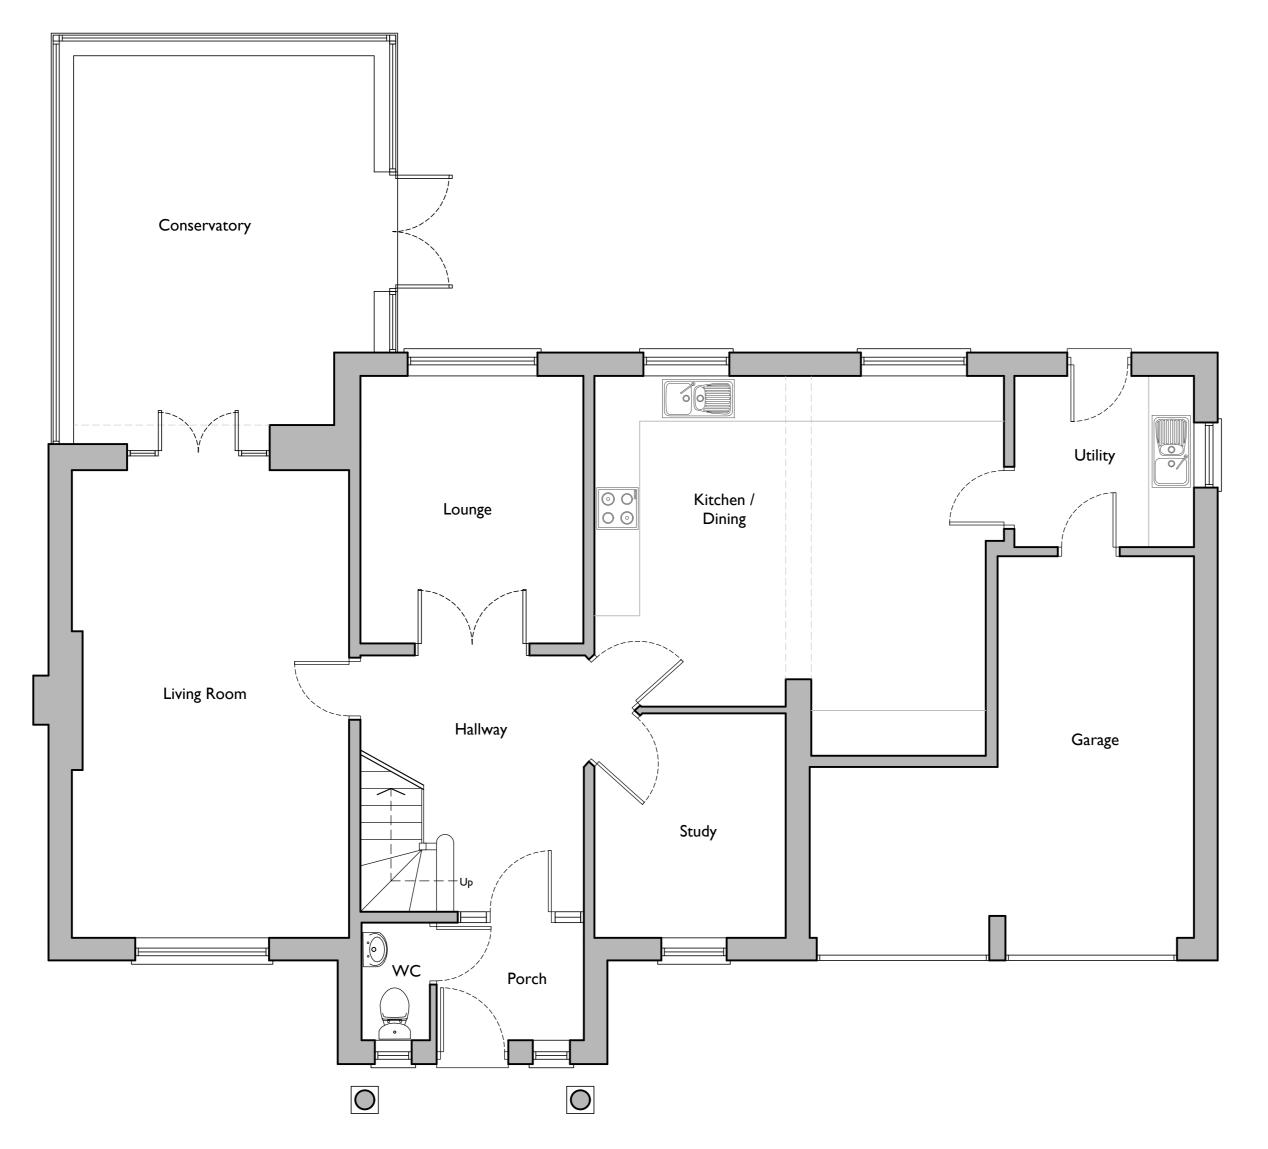

Ground Floor Layout: 1:50 at A2 0m 0.5m Im

PROJECT: Change of use.

DRAWING TITLE:

Existing Ground Floor Layout.

PROJECT ADDRESS:
4 Winchester CI, Bracebridge Heath, Lincoln LN4 2UH

CLIENT:

Mr Brankin

SCALE: 1:50 @ A2 DRAWING NUMBER: DATE: 2023.12 DK209_100

AS EXISTING