



NOTE:
No Change to Elevations

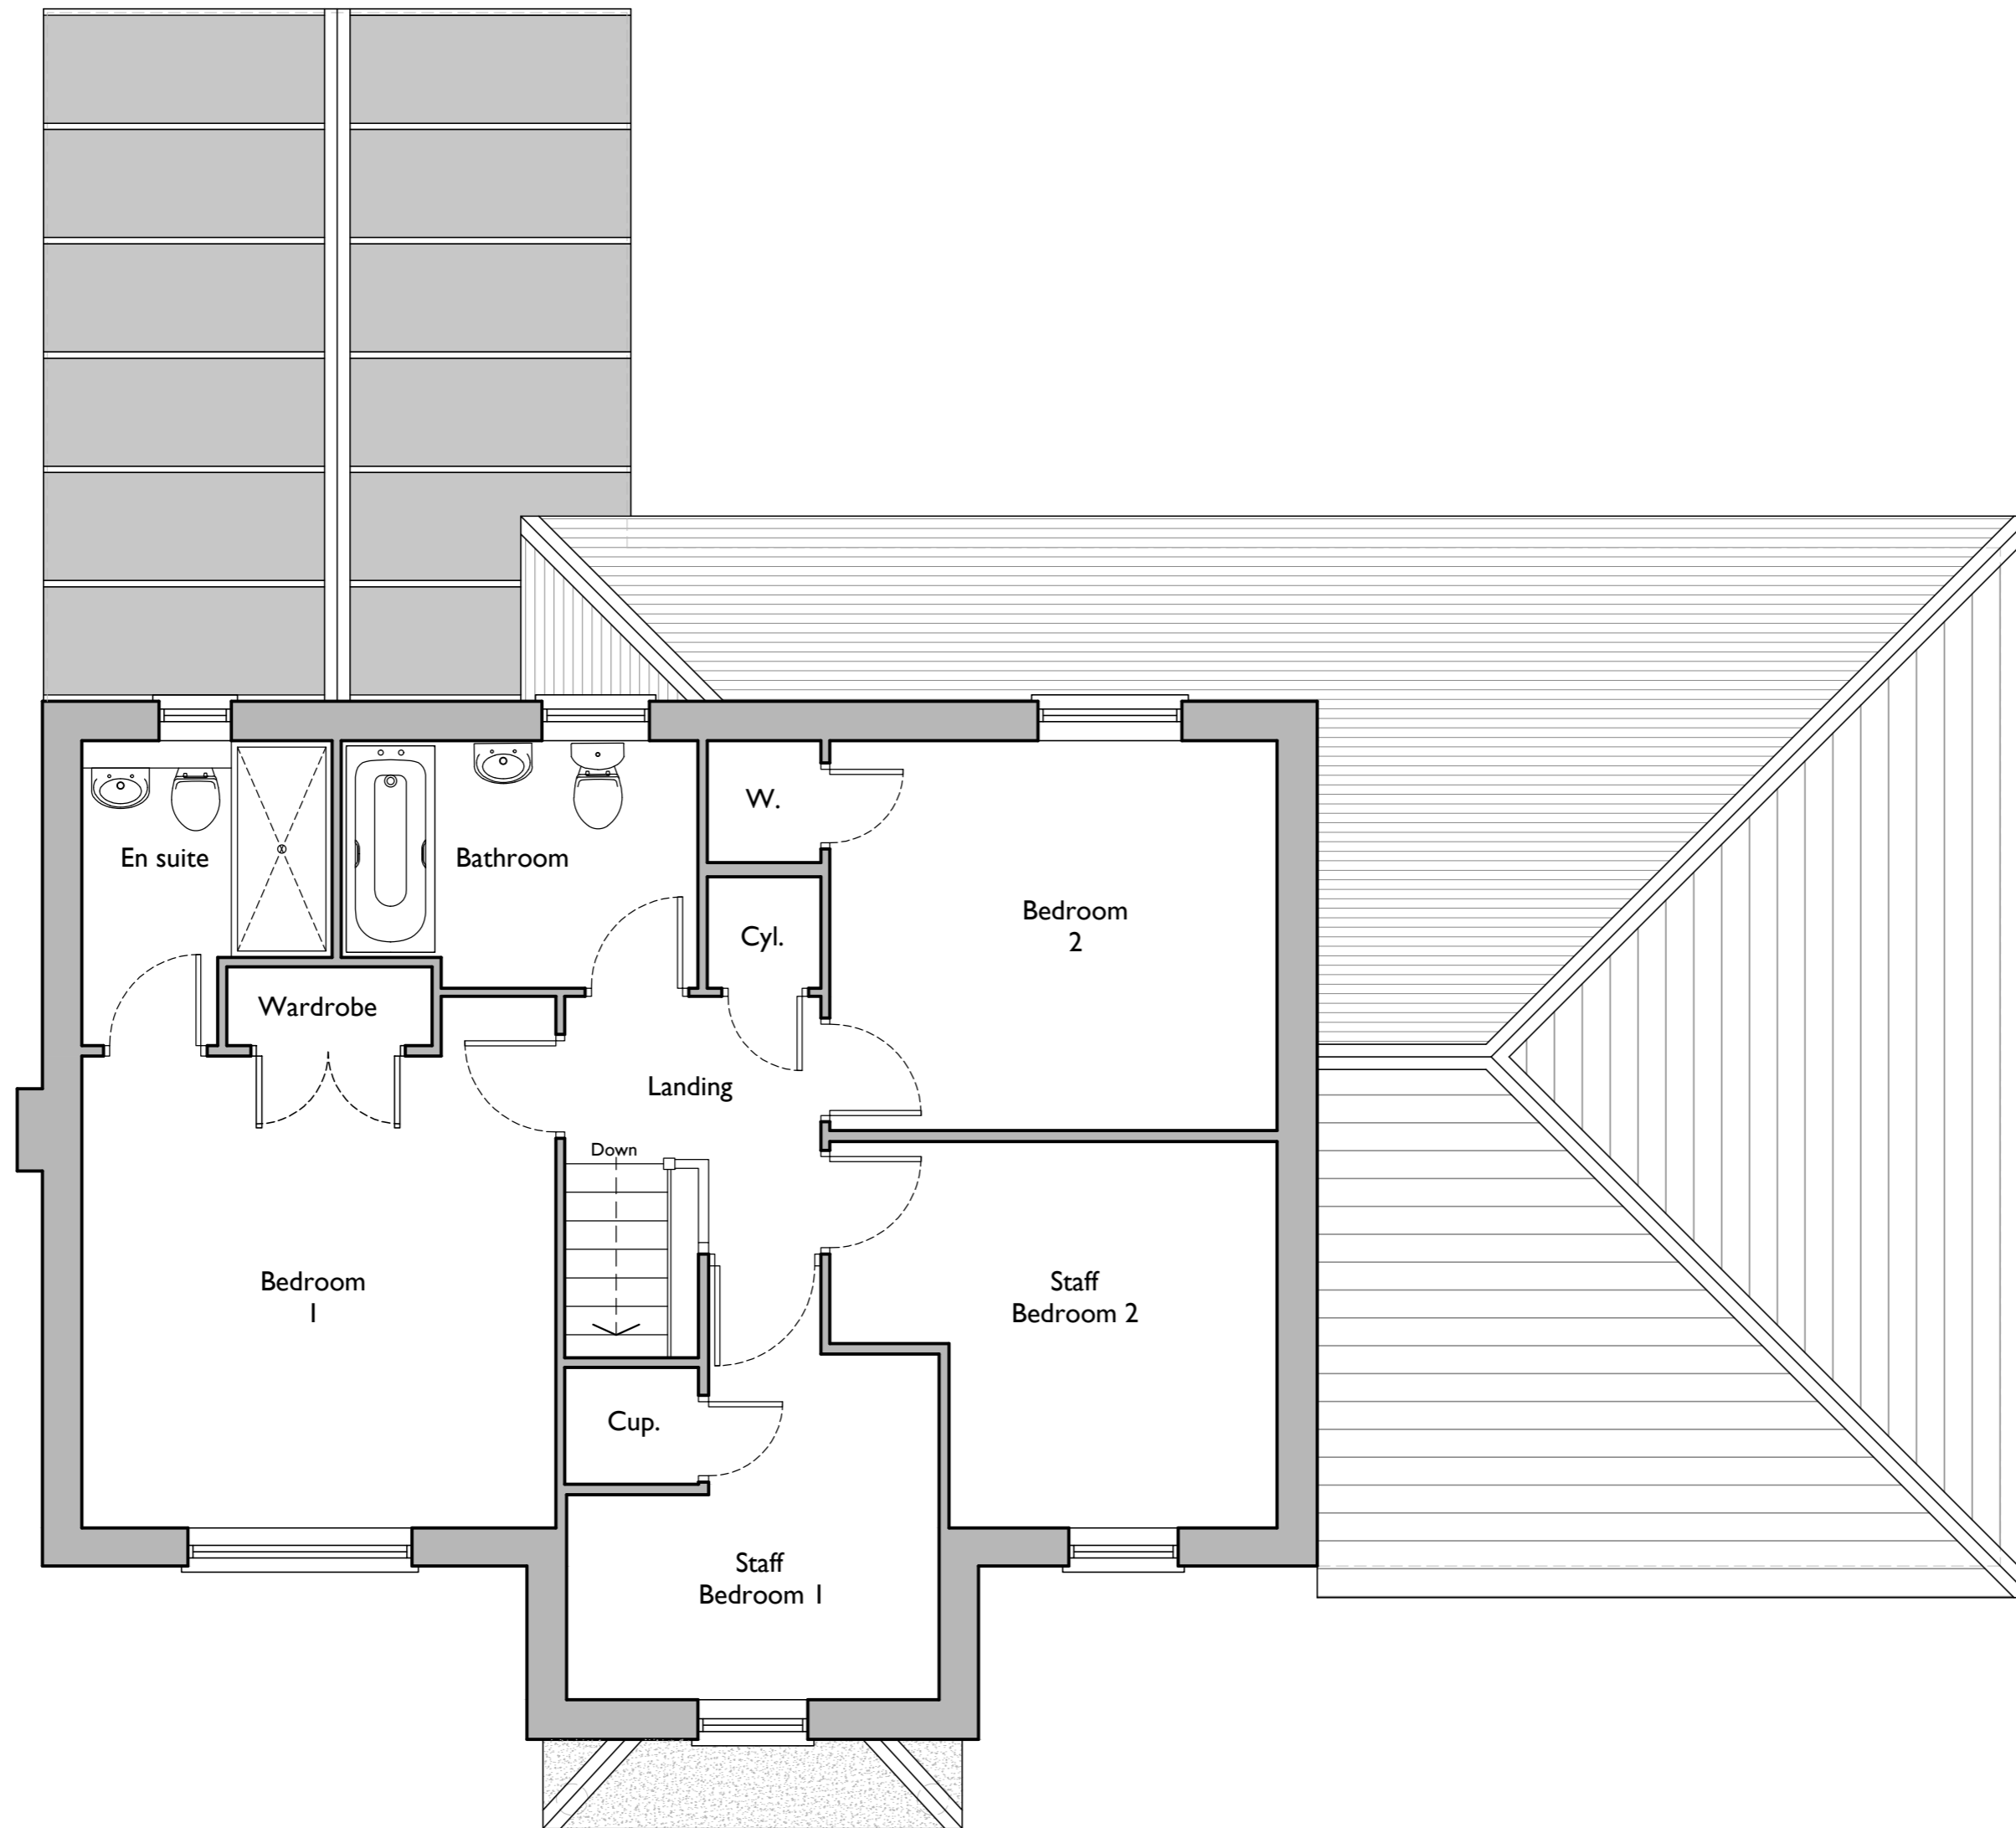

First Floor Layout:

1:50 at A2
0m 0.5m 1m 2.5m

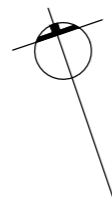

PROJECT:
Change of use.

DRAWING TITLE:
Proposed First Floor Layout.

PROJECT ADDRESS:
**4 Winchester Cl, Bracebridge
Heath, Lincoln
LN4 2UH**

CLIENT:
Mr Brankin

SCALE:
1:50 @ A2

DATE:
2023.12

DRAWING NUMBER:
DK209_302

REVISION:

-

PLANNING