



NOTE:
No Change to Elevations

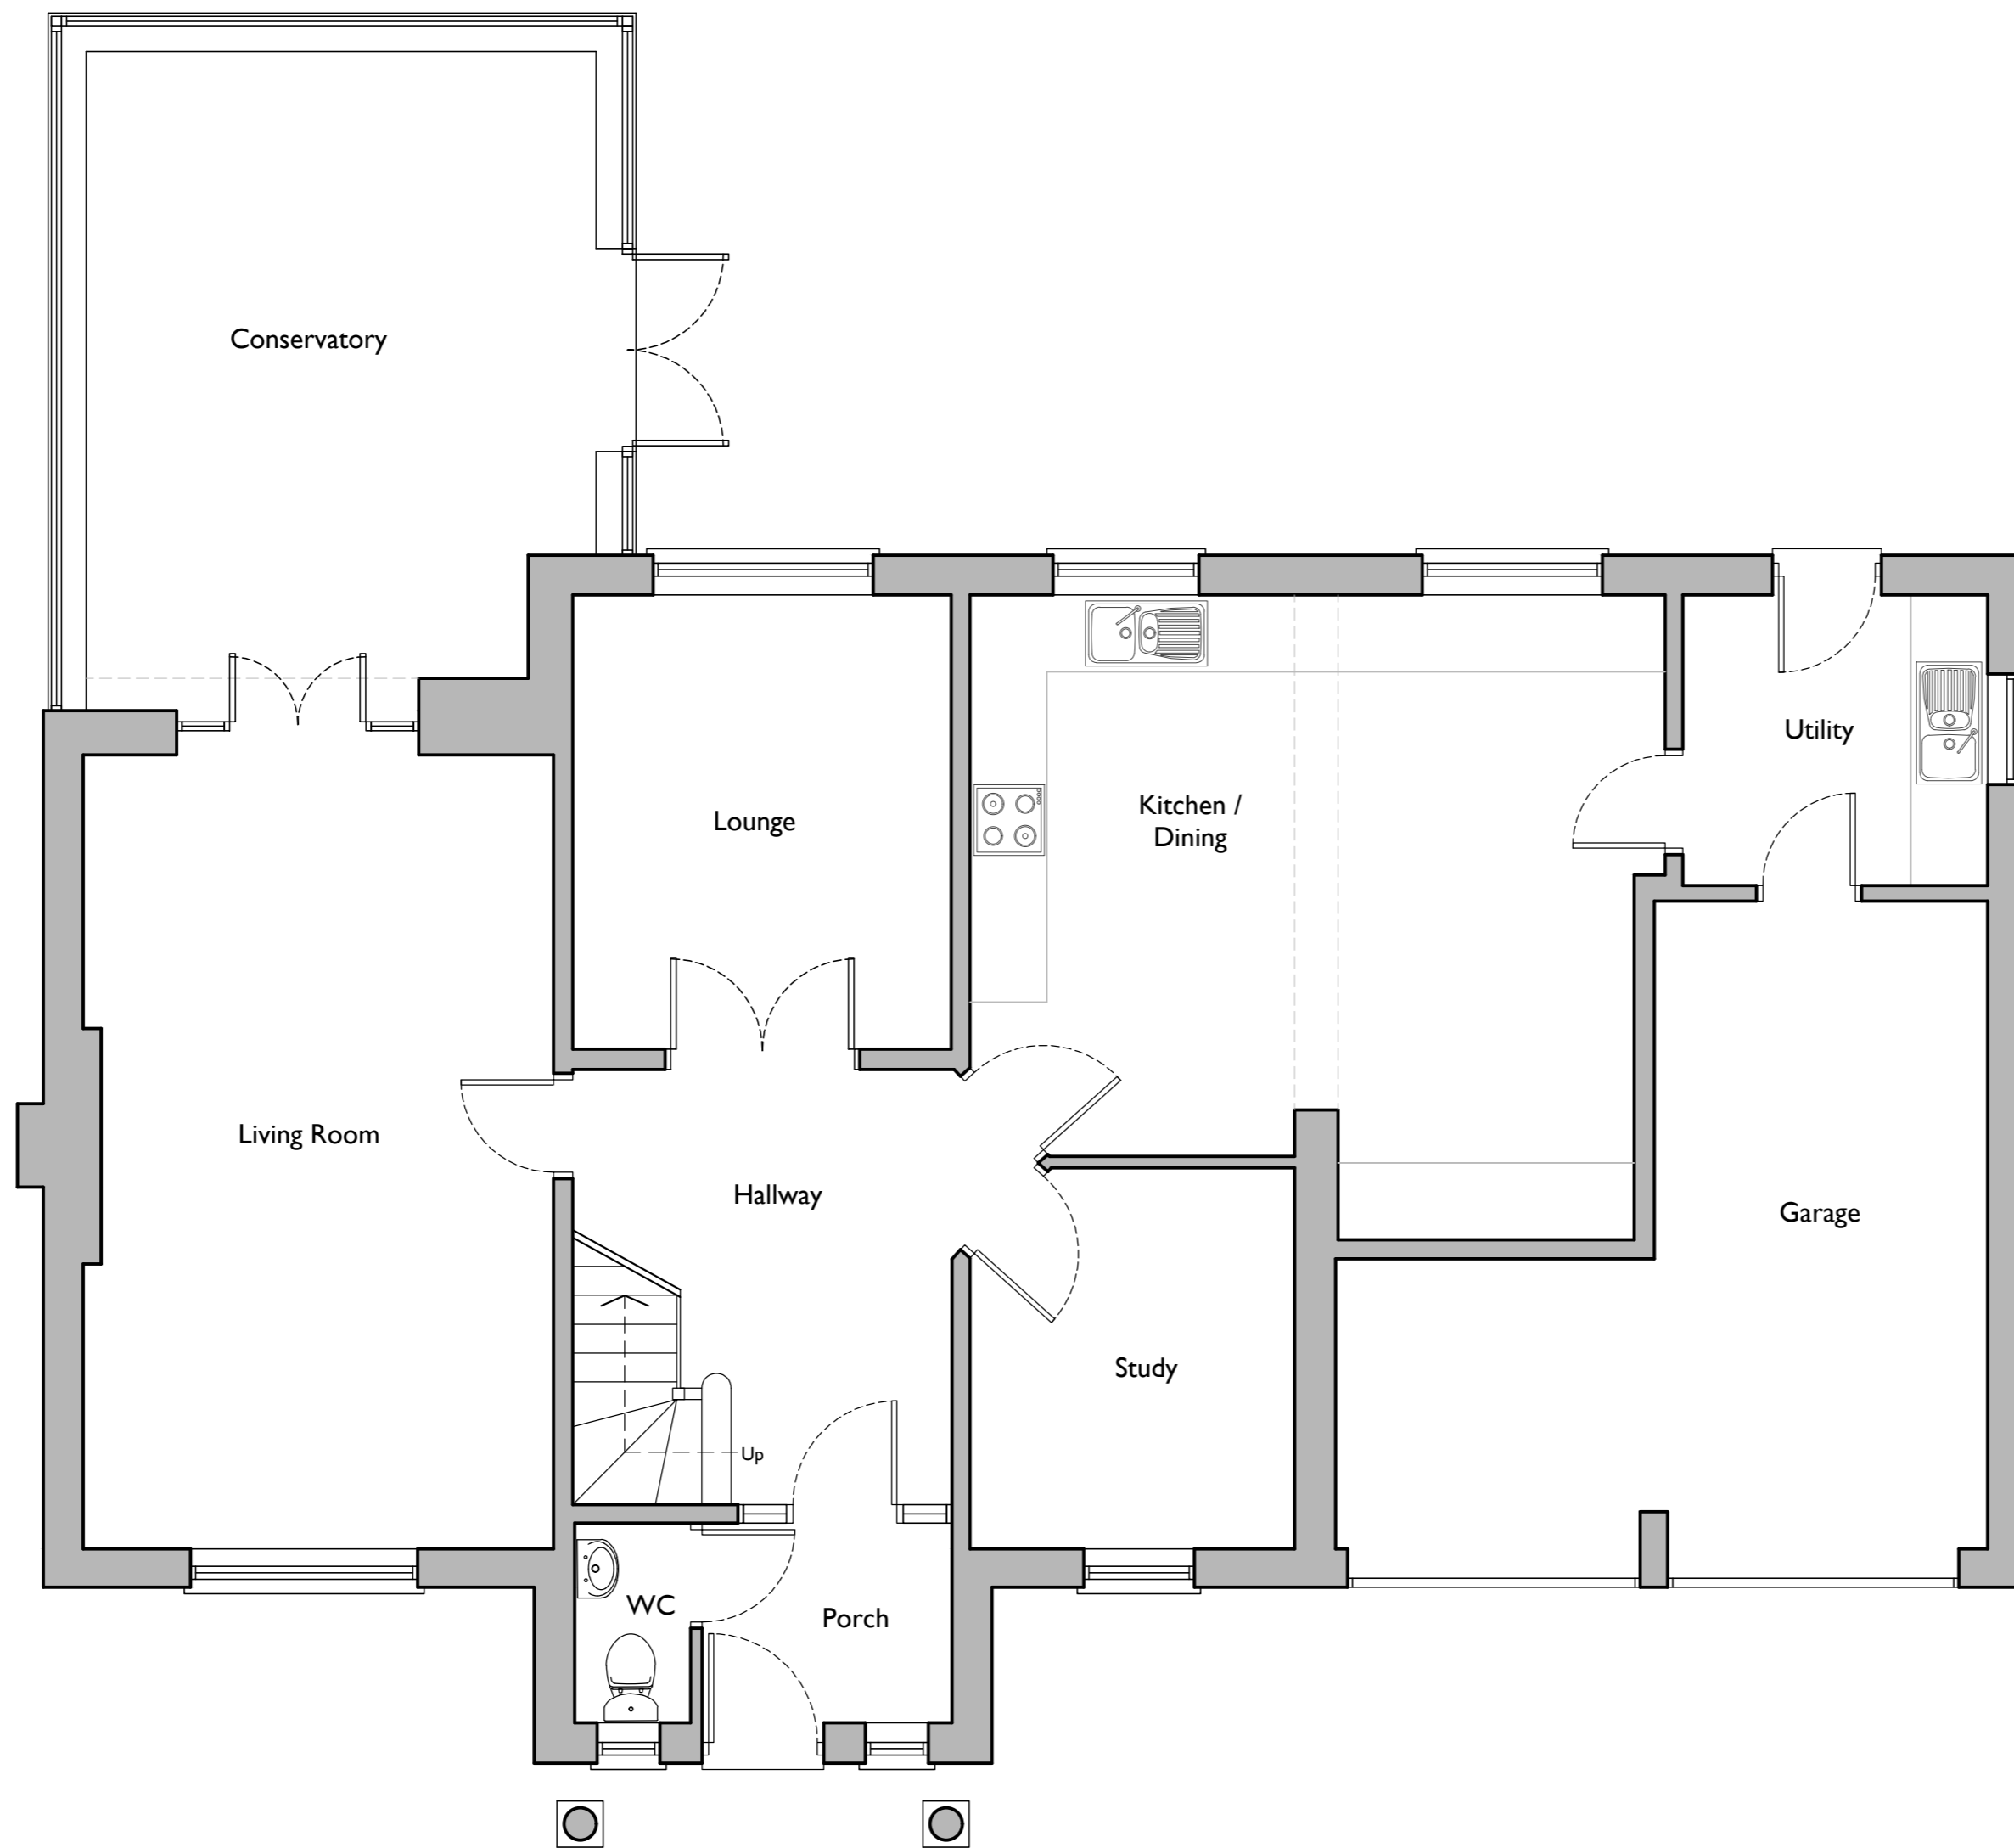

Ground Floor Layout:

1:50 at A2
0m 0.5m 1m 2.5m

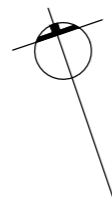

PROJECT: Change of use.	
DRAWING TITLE: Proposed Ground Floor Layout.	
PROJECT ADDRESS: 4 Winchester Cl, Bracebridge Heath, Lincoln LN4 2UH	
CLIENT: Mr Brankin	
SCALE: 1:50 @ A2	DATE: 2023.12
DRAWING NUMBER: DK209_301	REVISION: -
PLANNING	