


ALL DIMENSIONS TO BE CHECKED ON SITE

GARDEN WALL APPROX 1550 HIGH

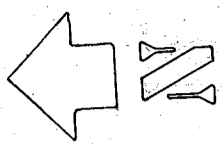

TIMBER FENCE BRUSH TOPPED APPROX 1650 HIGH

INVERT APPROX 420

I.C.

2.0

PROPOSED WORKS TO EXIST.
DETACHED BUNGALOW
5, CHARTRIDGE, BRANSTON
LINCOLN.
MR & MRS. FLINT
SCHEME DRG. No.1
1:50
DATE 15/11/2023
DRG. REF. 23.11.1

REV. A 11/11/2024



I.C.

O.V.P.

GULLY

GATE

GATE

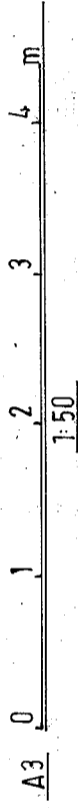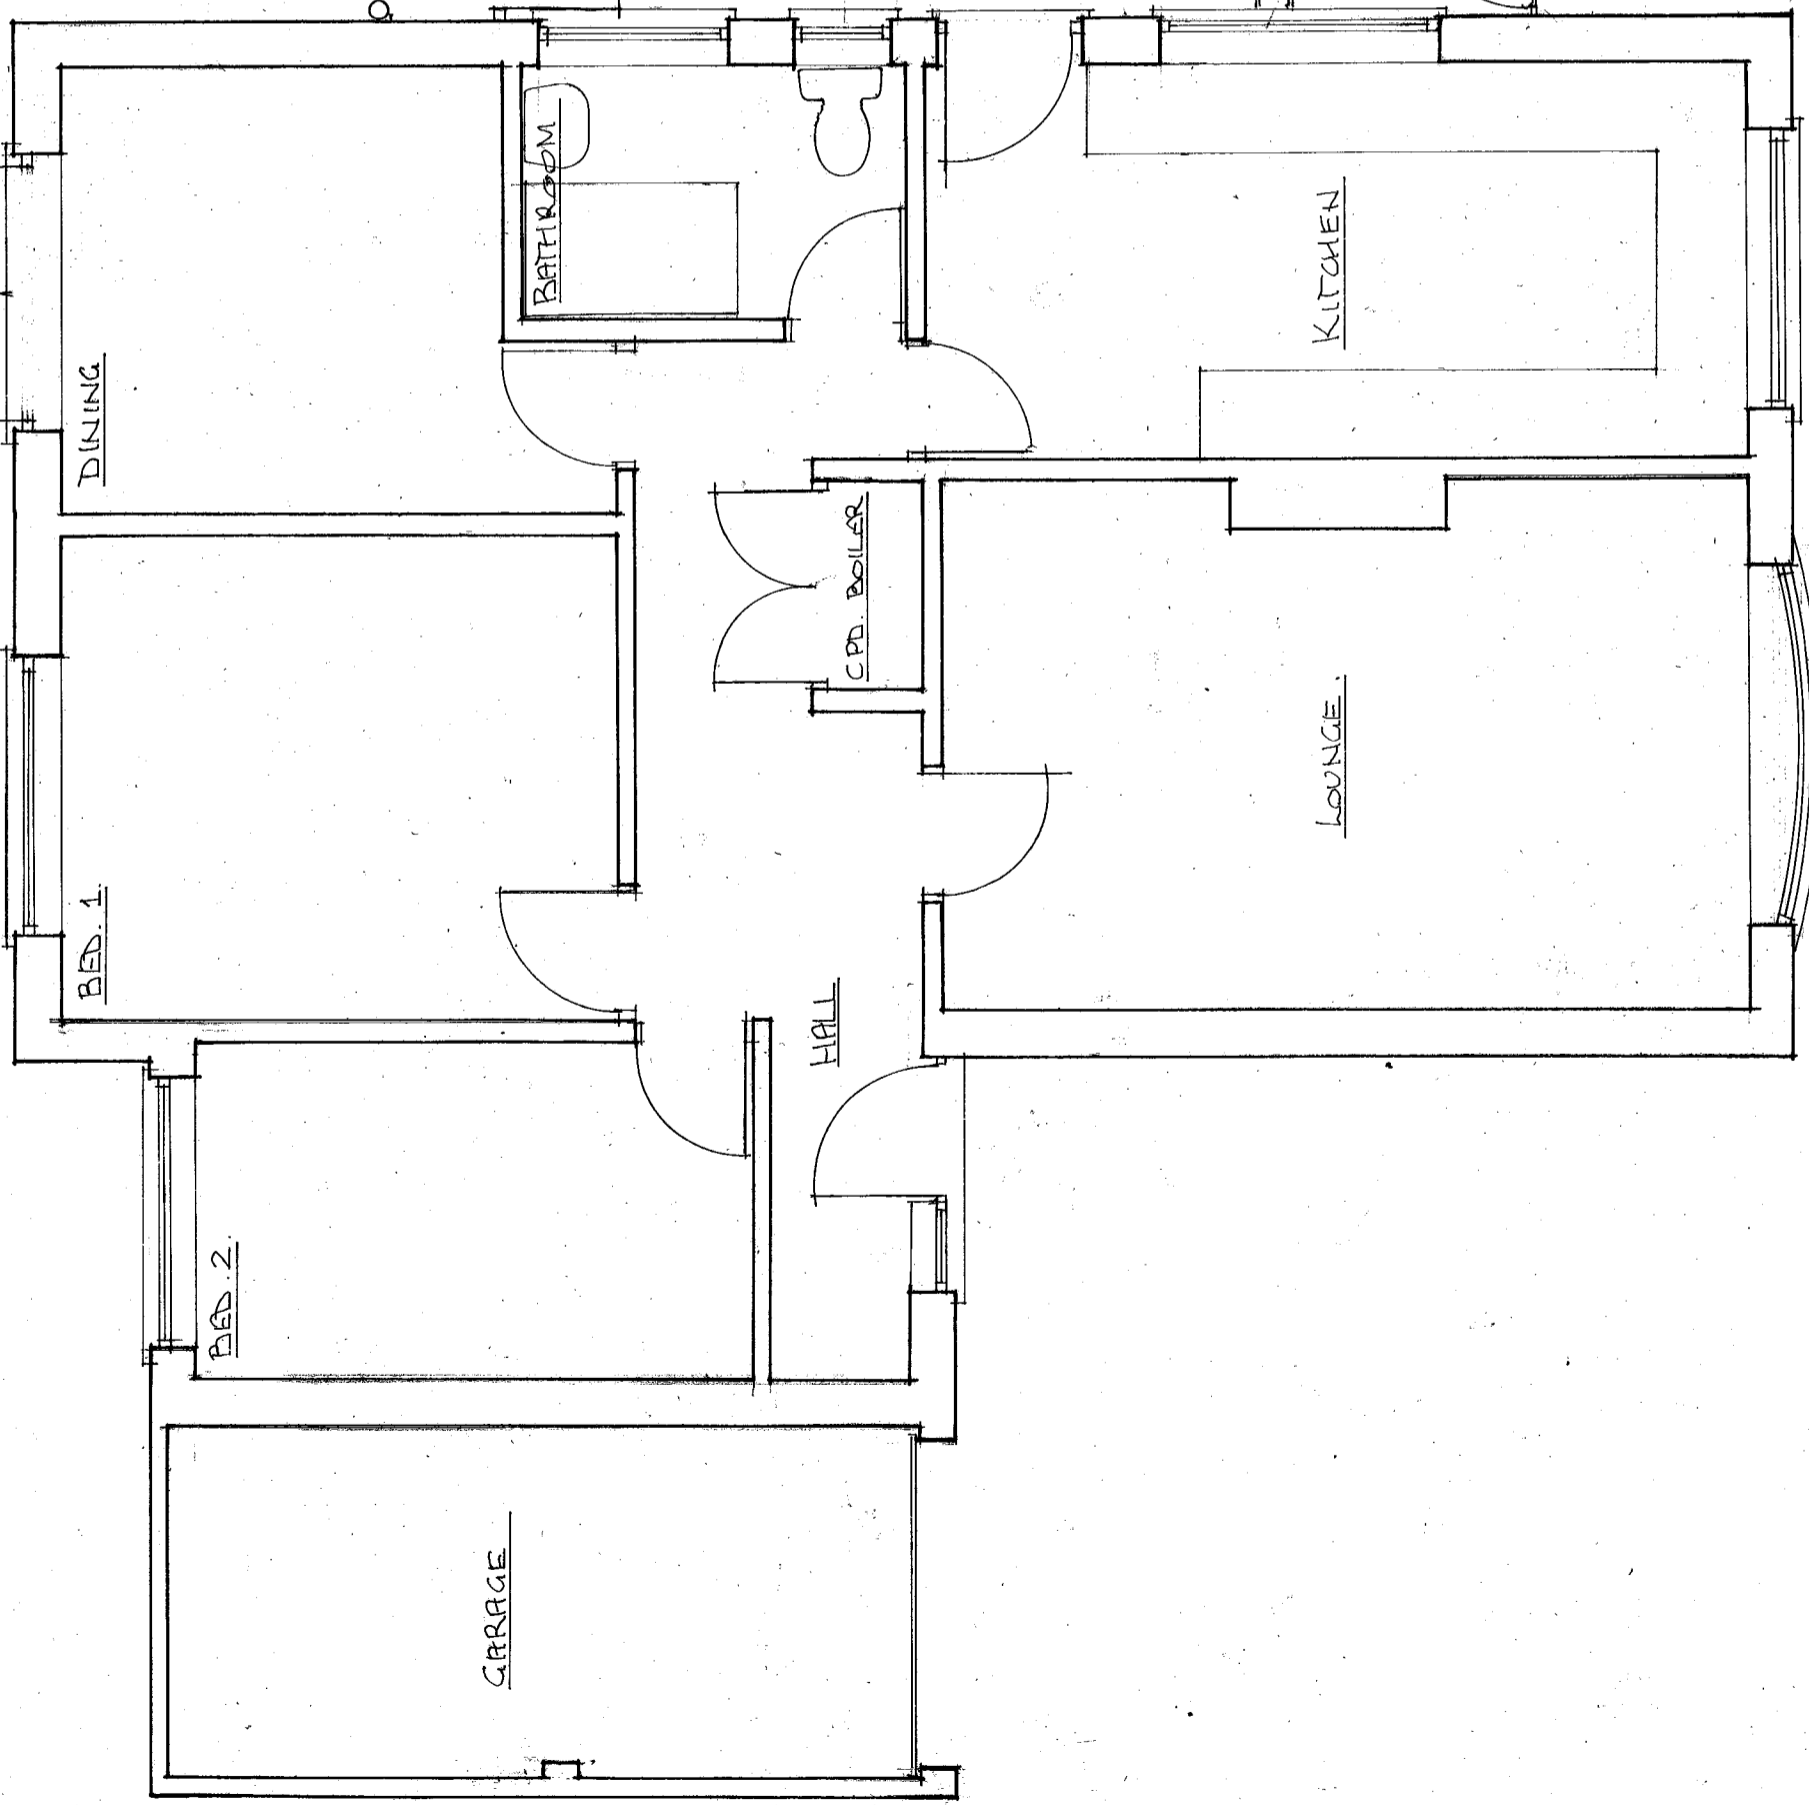

PLAN-EXISTING - 1:50