



ALL DIMENSIONS TO BE CHECKED OUT ON SITE

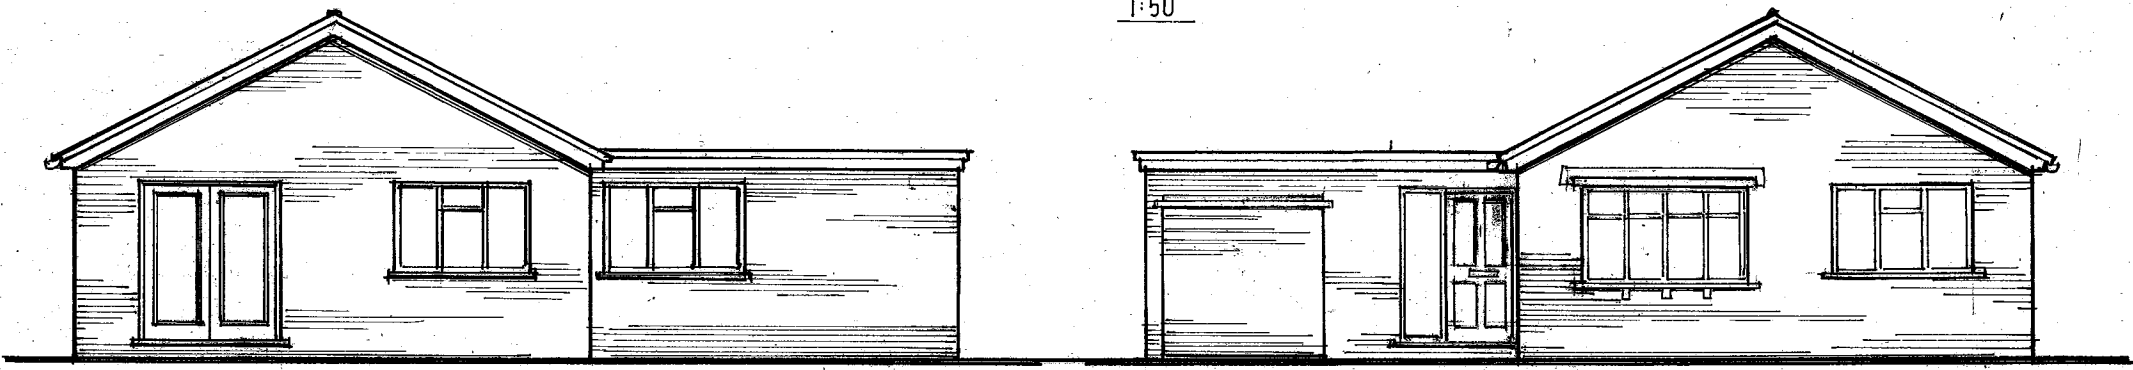

SIDE TO ROAD - EXISTING - 1:50

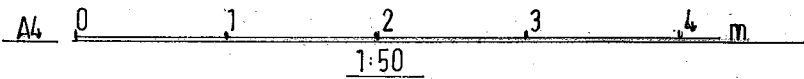

REAR - EXISTING - 1:100 - FRONT - EXISTING

REV. A 3/1/2024

PROPOSED WORKS TO EXIST. DETACHED BUNGALOW  
 5 CHARTRIDGE BRANSTON LINCOLN.  
 MR & MRS. FLINT  
 SCHEME DRG. No. 2  
 DATE 23/11/2023

1:50 1:100  
 DRG. REF. 23-11-2