
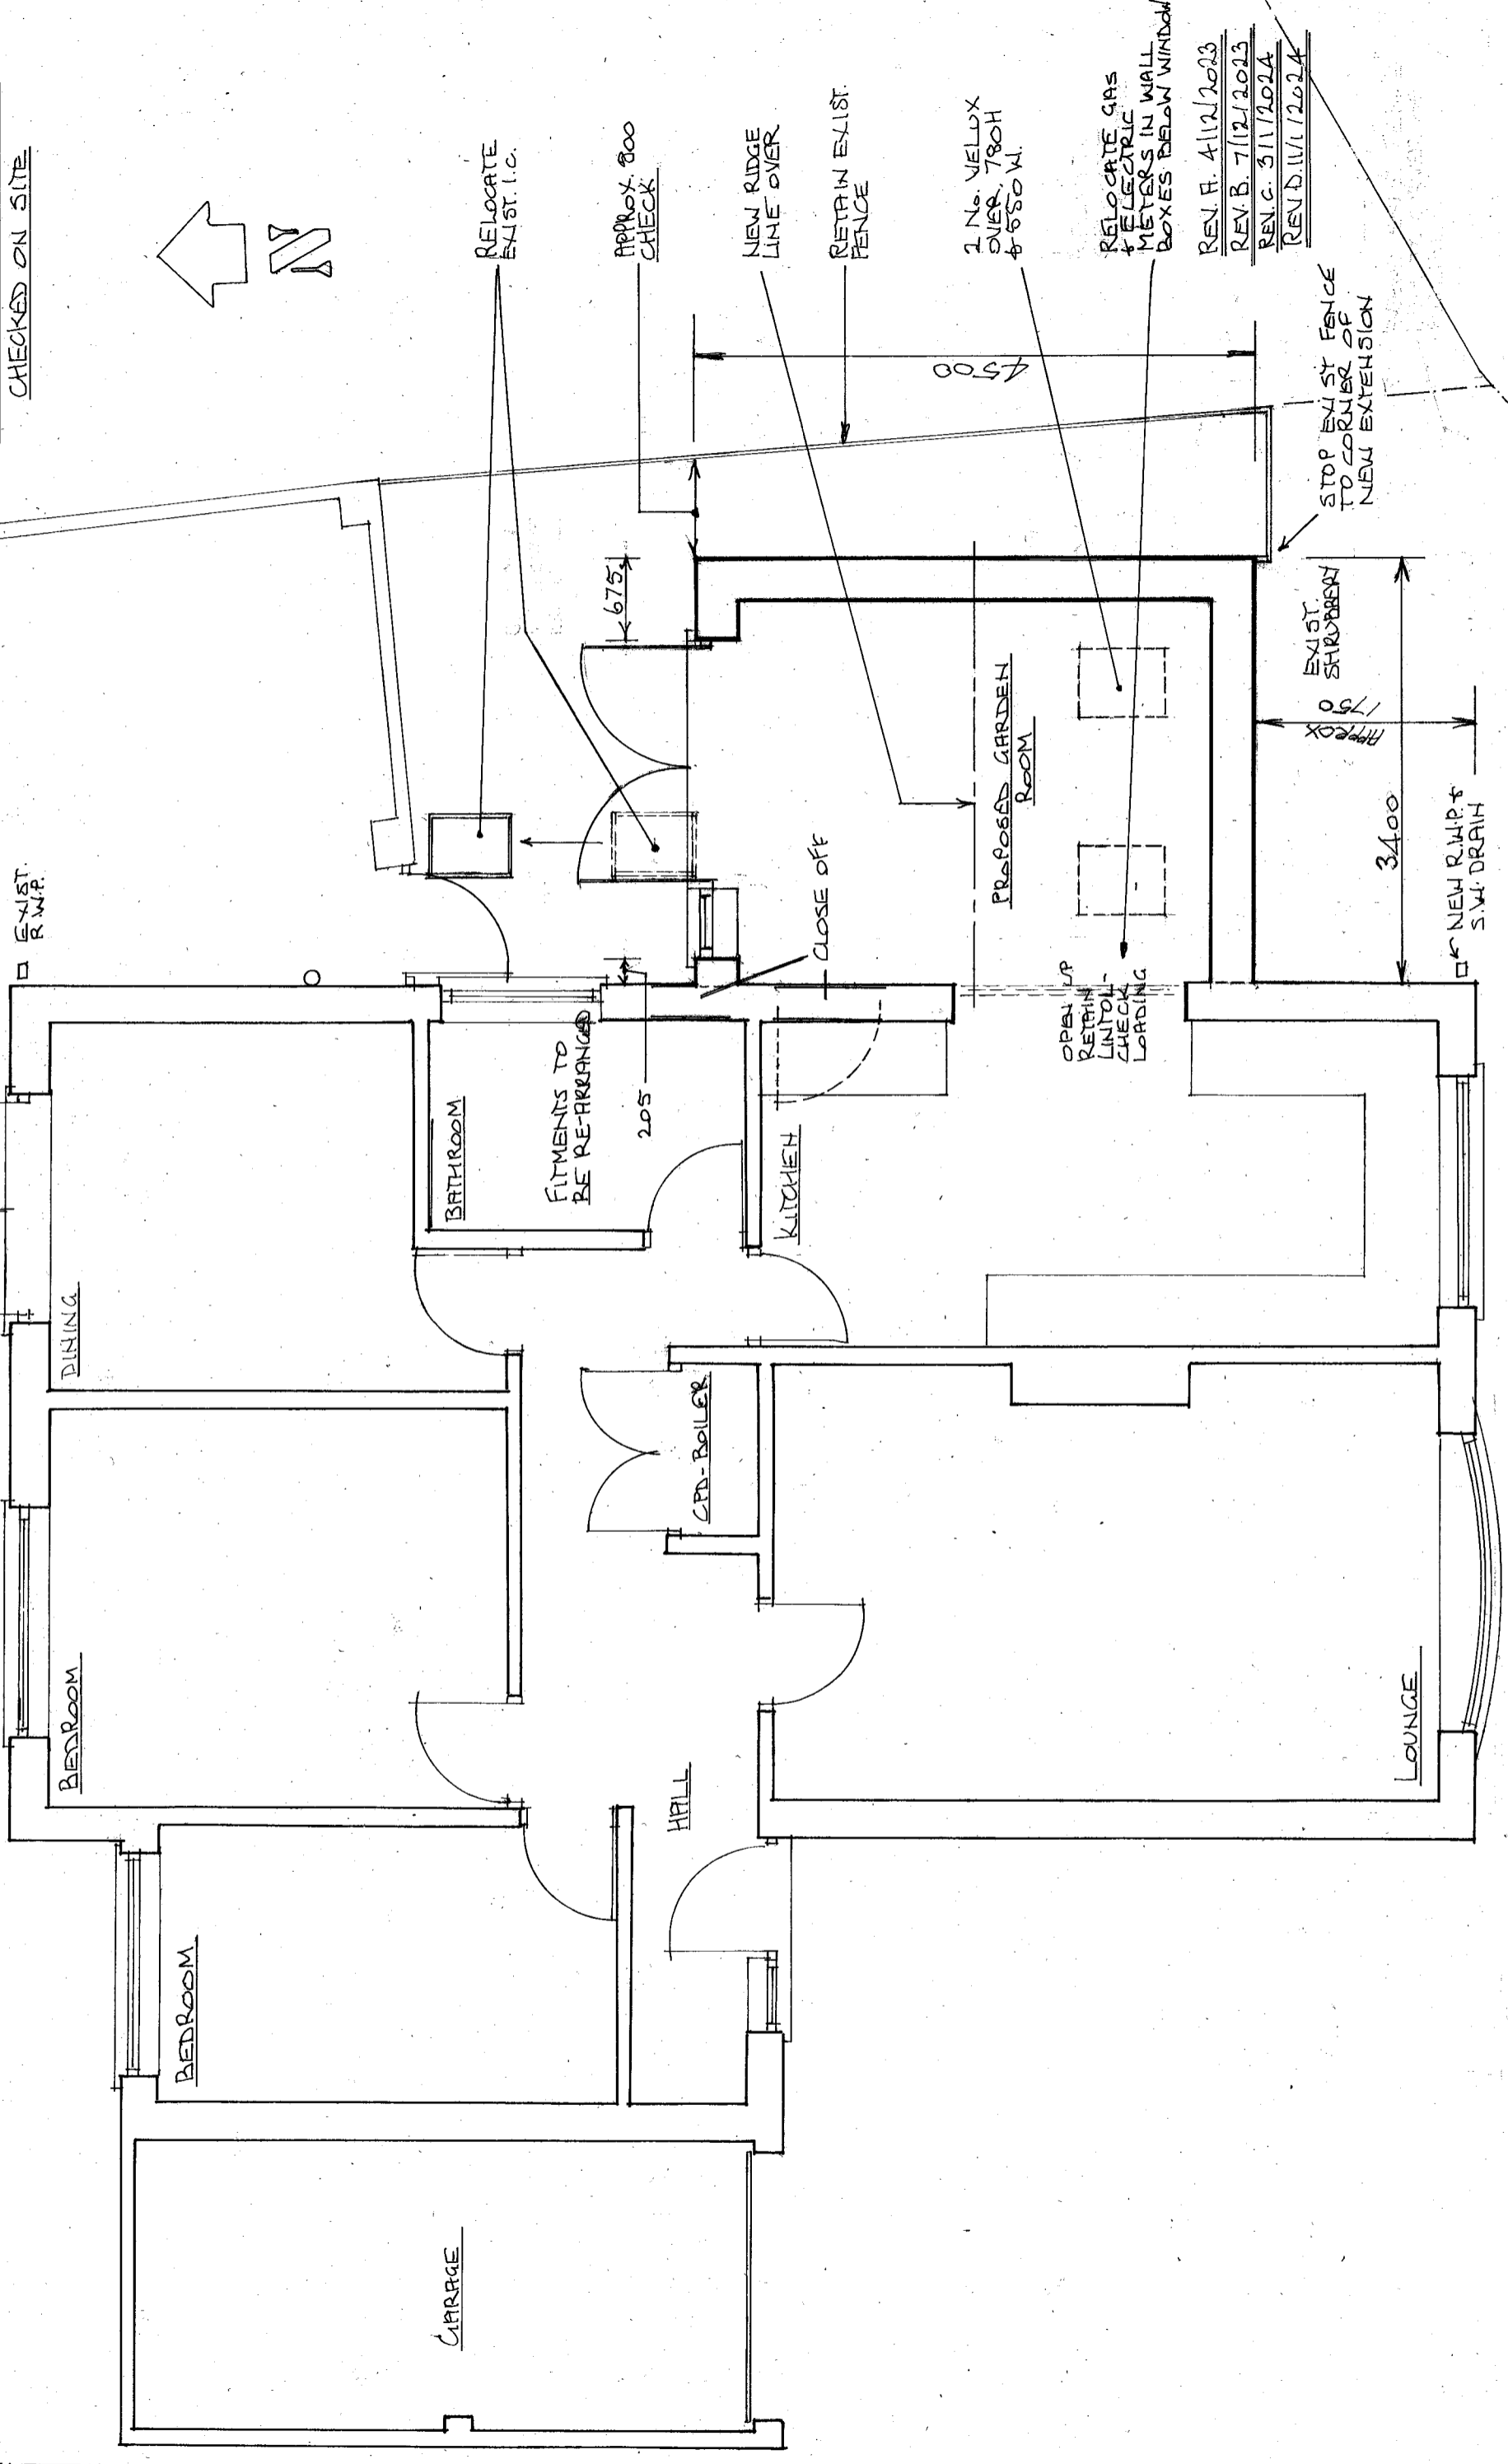


ALL DIMENSIONS TO BE CHECKED ON SITE

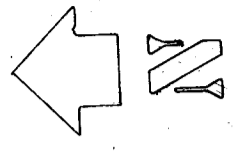

REV. A. 4/12/2023
REV. B. 7/12/2023
REV. C. 3/11/2024
REV. D. 11/12/2024

PROPOSED WORKS TO EXIST. DET: BUNGALOW
5 CHARTRIDGE, BRANSTON, LINCOLN.
MR & MRS. FLINT
SCHEME DRG. No. 3
1:50
DATE 29/11/2023
DRG. REF. 23.11.3

PLAN - PROPOSED - 1:50