




00 - Ground Floor GA
1 : 100

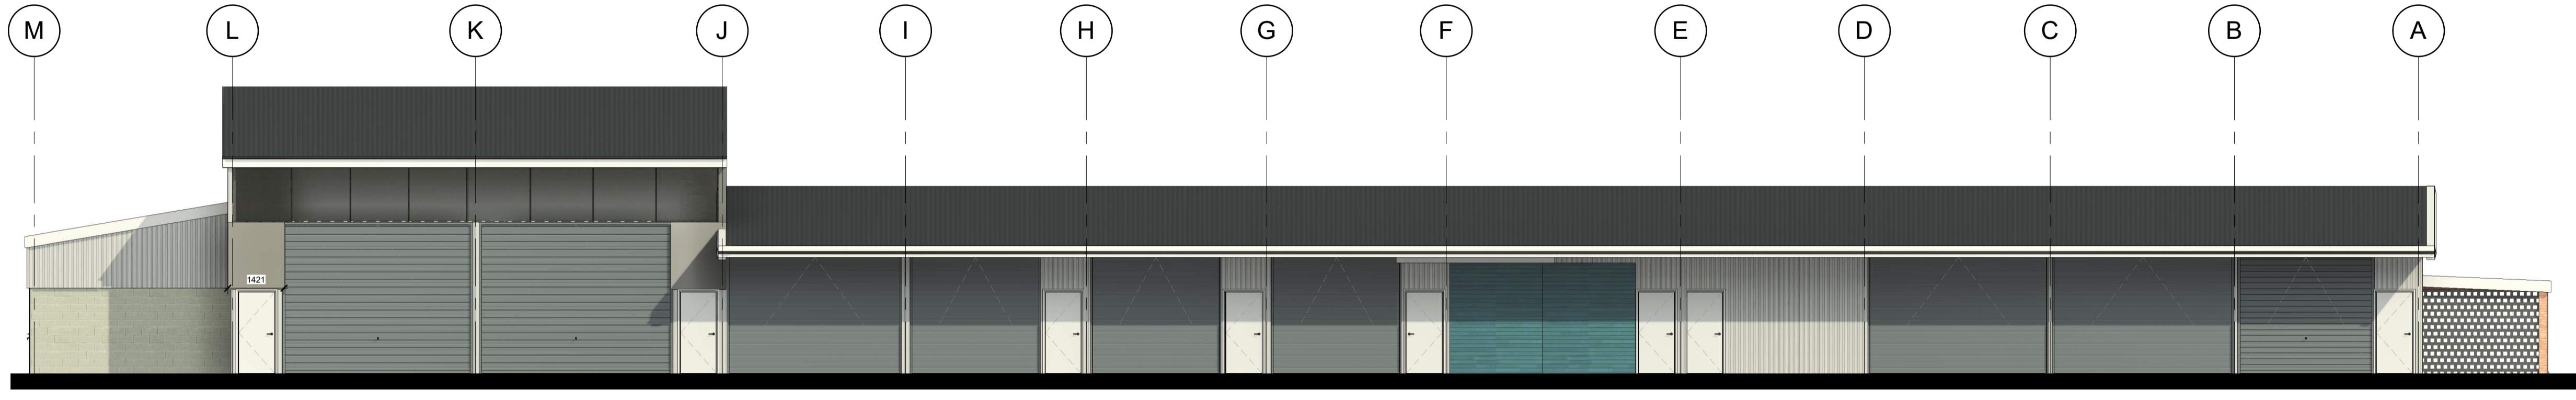


Front Elevation
1 : 100

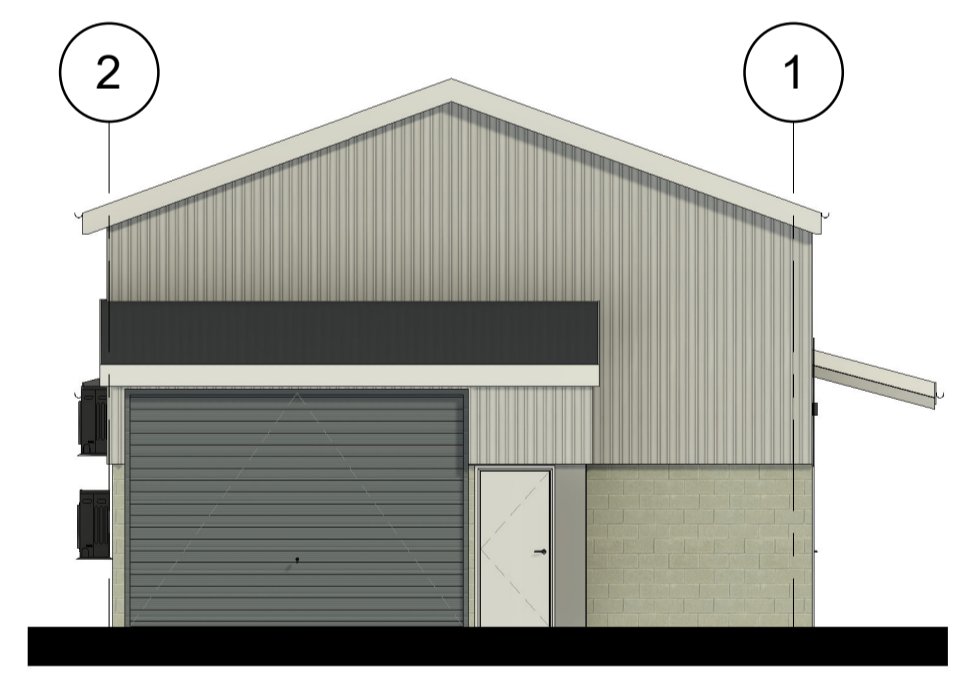

Side Elevation A
1 : 100

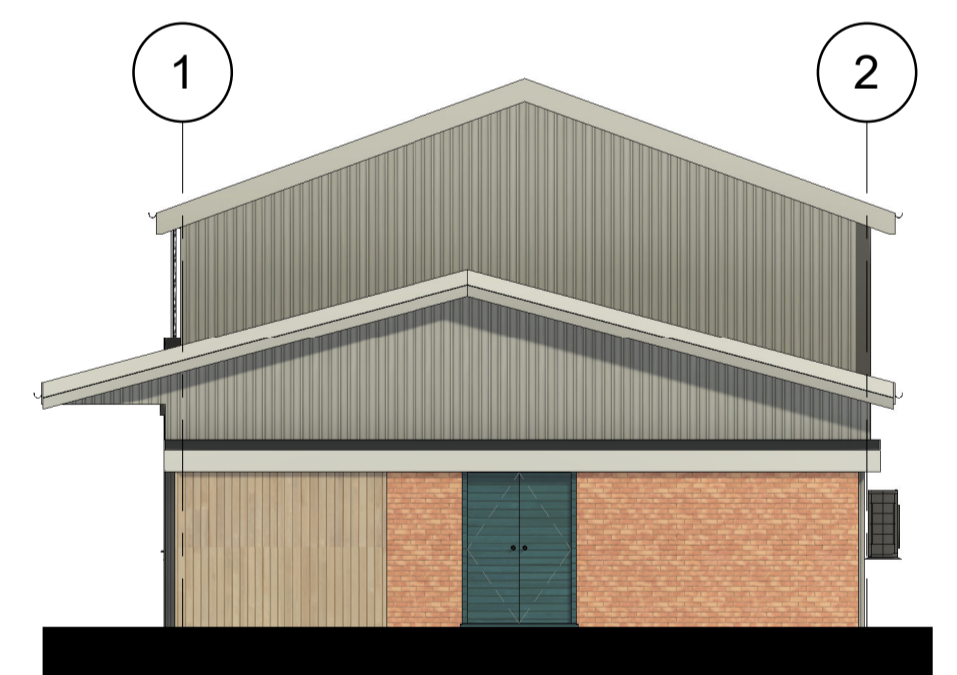

Side Elevation B
1 : 100

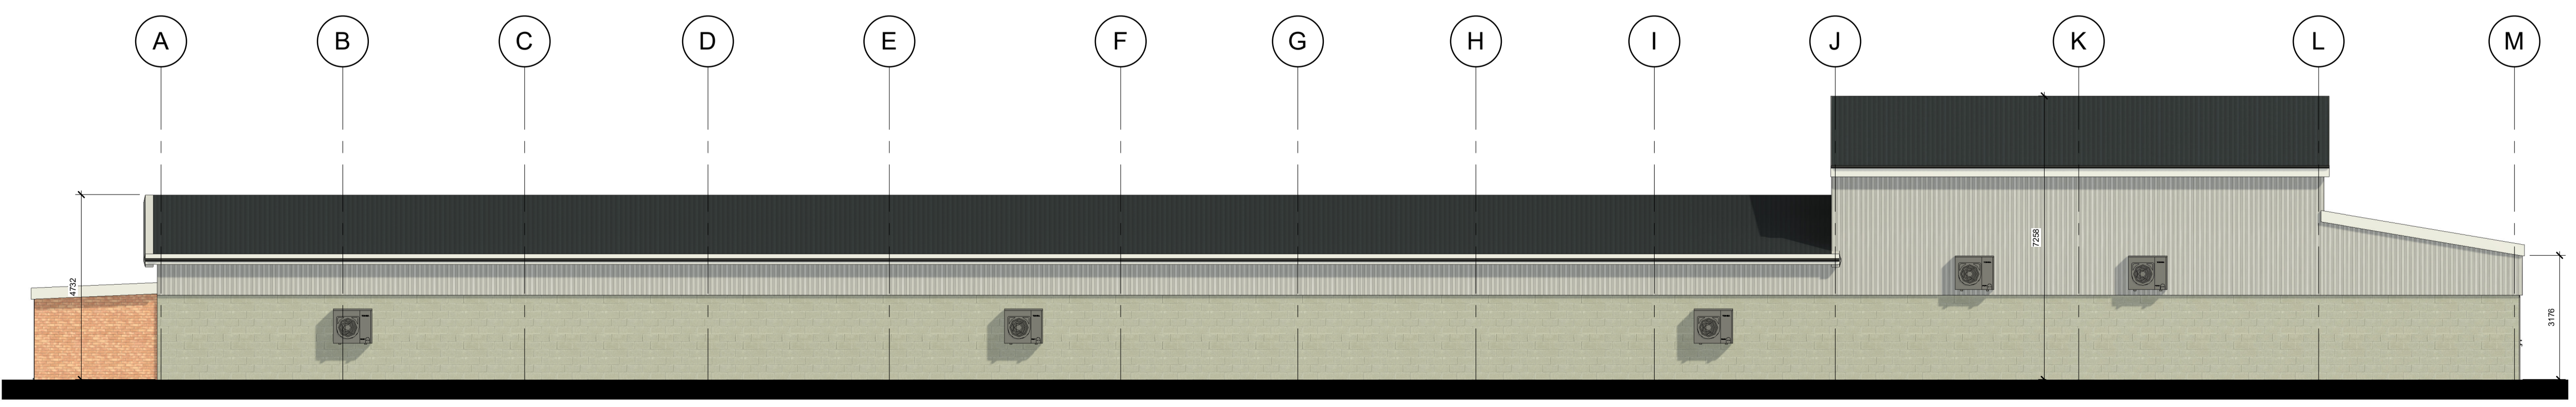

Rear Elevation
1 : 100

