
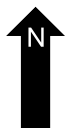
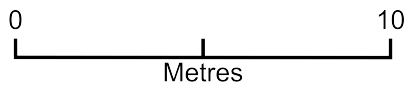


The Old Club Deri

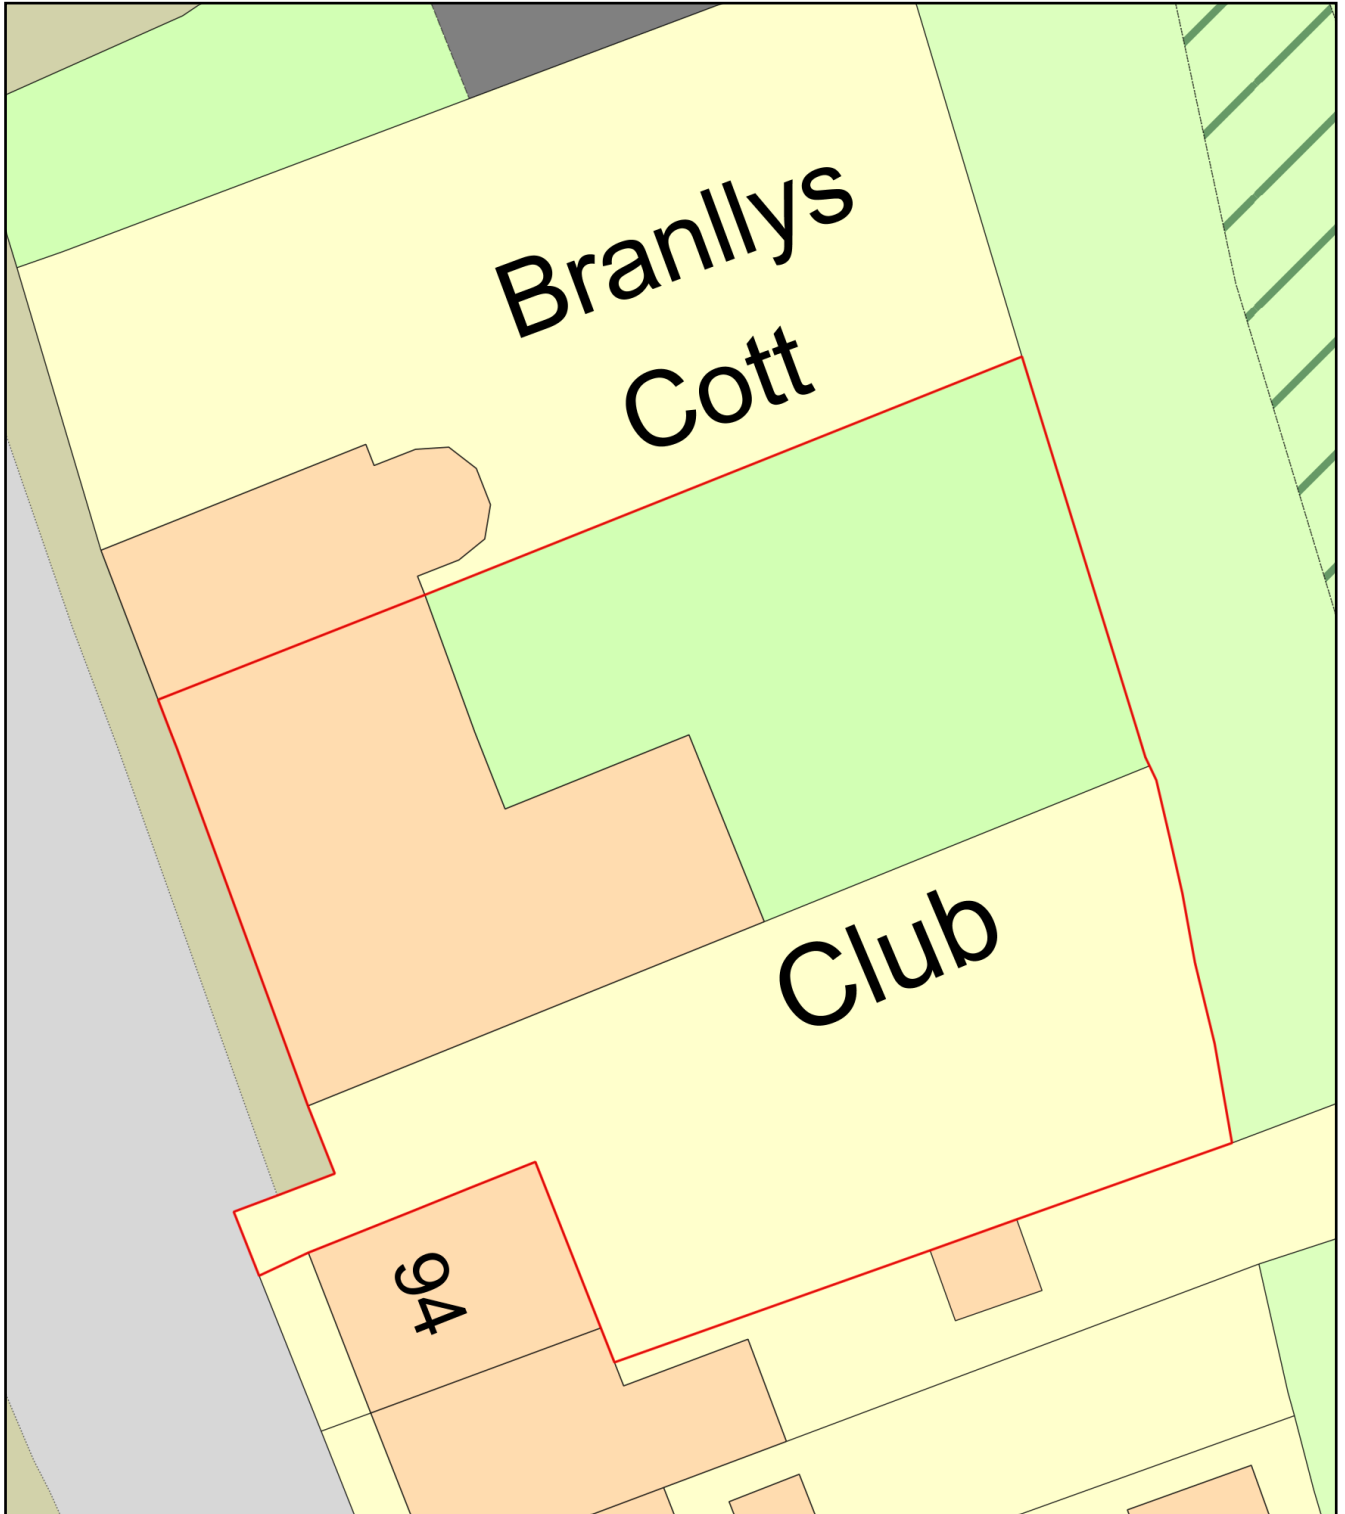

Plan Produced for: CCBC

Date Produced: 28 Dec 2023

Plan Reference Number: TQRQM23362114501486

Scale: 1:200 @ A4