


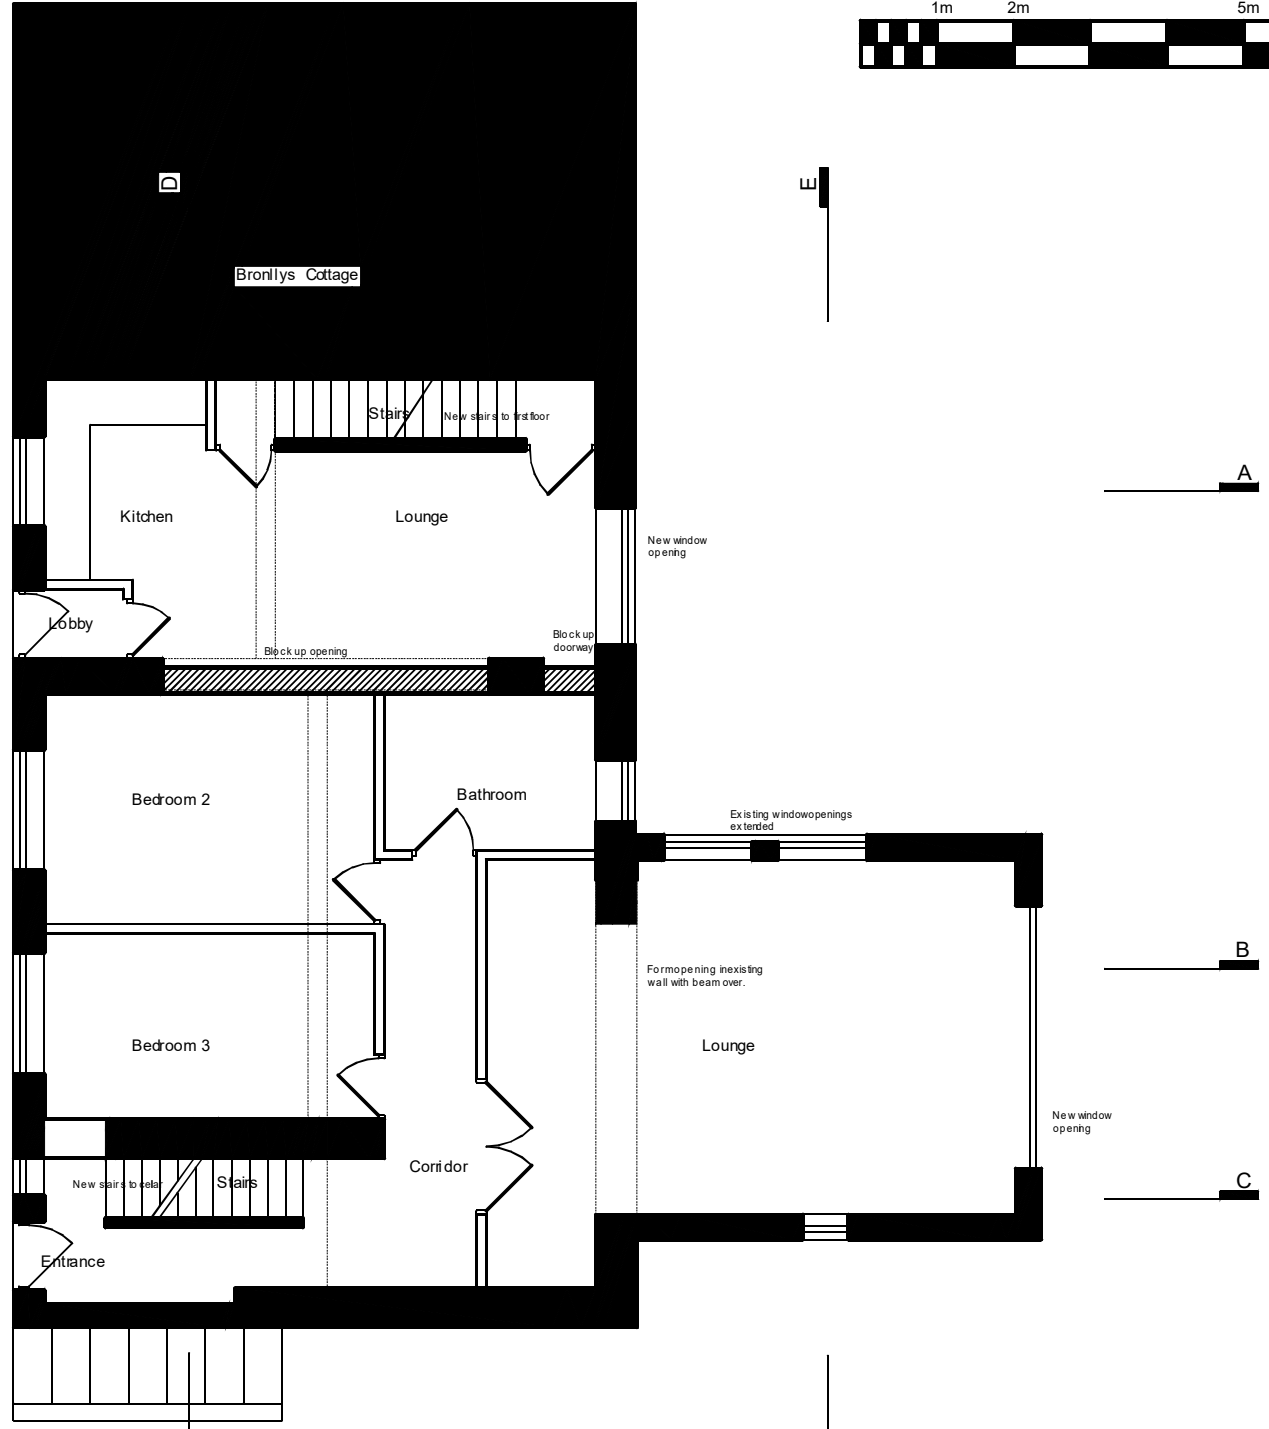

Revisions  
a Planning Issue



A



A

B

B

C

C

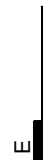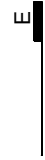

# PROPOSED GROUND

Alterations to The Old Club,  
Bailey Street, Deri.  
Scale 1:100 @ A4 Dec. 2023  
Drawing No. 13a - Ground Plan