

Bronnlys Cottage



Revisions  
a Planning Issue

A


A

B

B

C

C

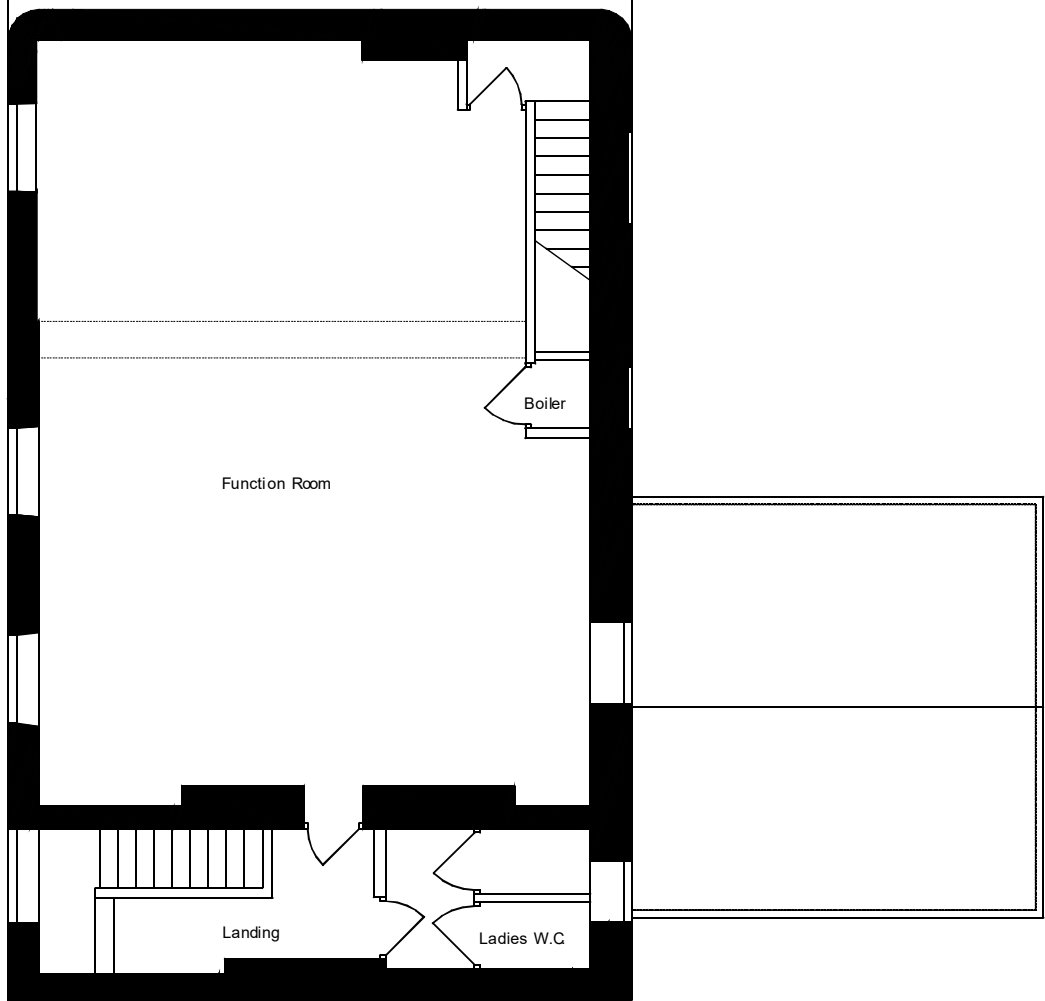

**EXISTING FIRST**



Alterations to The Old Club.  
Bailey Street, Deri.  
Scale 1:100 @ A4 Dec. 2023  
Drawing No. 4a - First Plan