


Section A

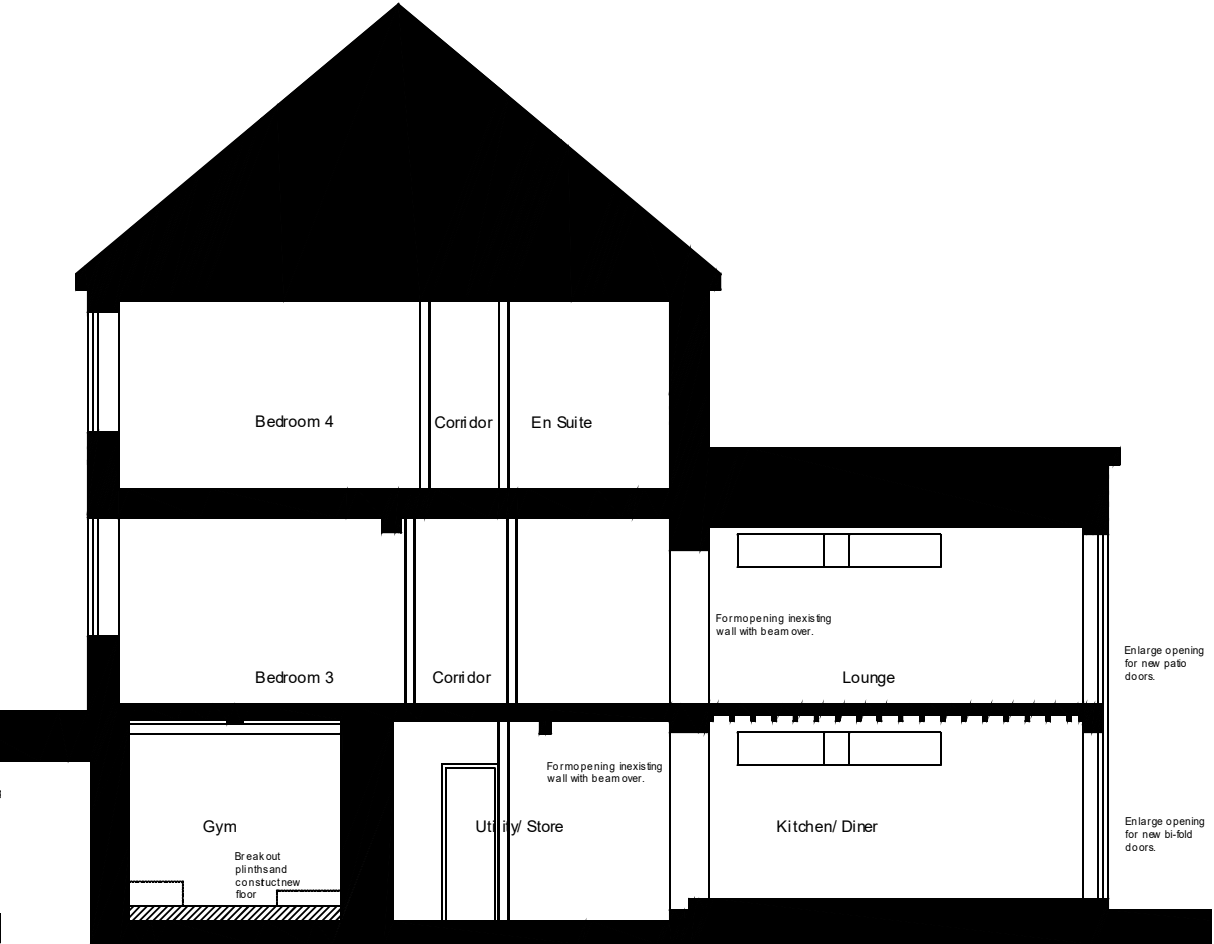

Section B

PROPOSED SECTIONS A+B

Alterations to The Old Club.
 Bailey Street, Deri.
 Scale 1:100 @ A4 Dec. 2023
 Drawing No. 15a - Sections A+B